




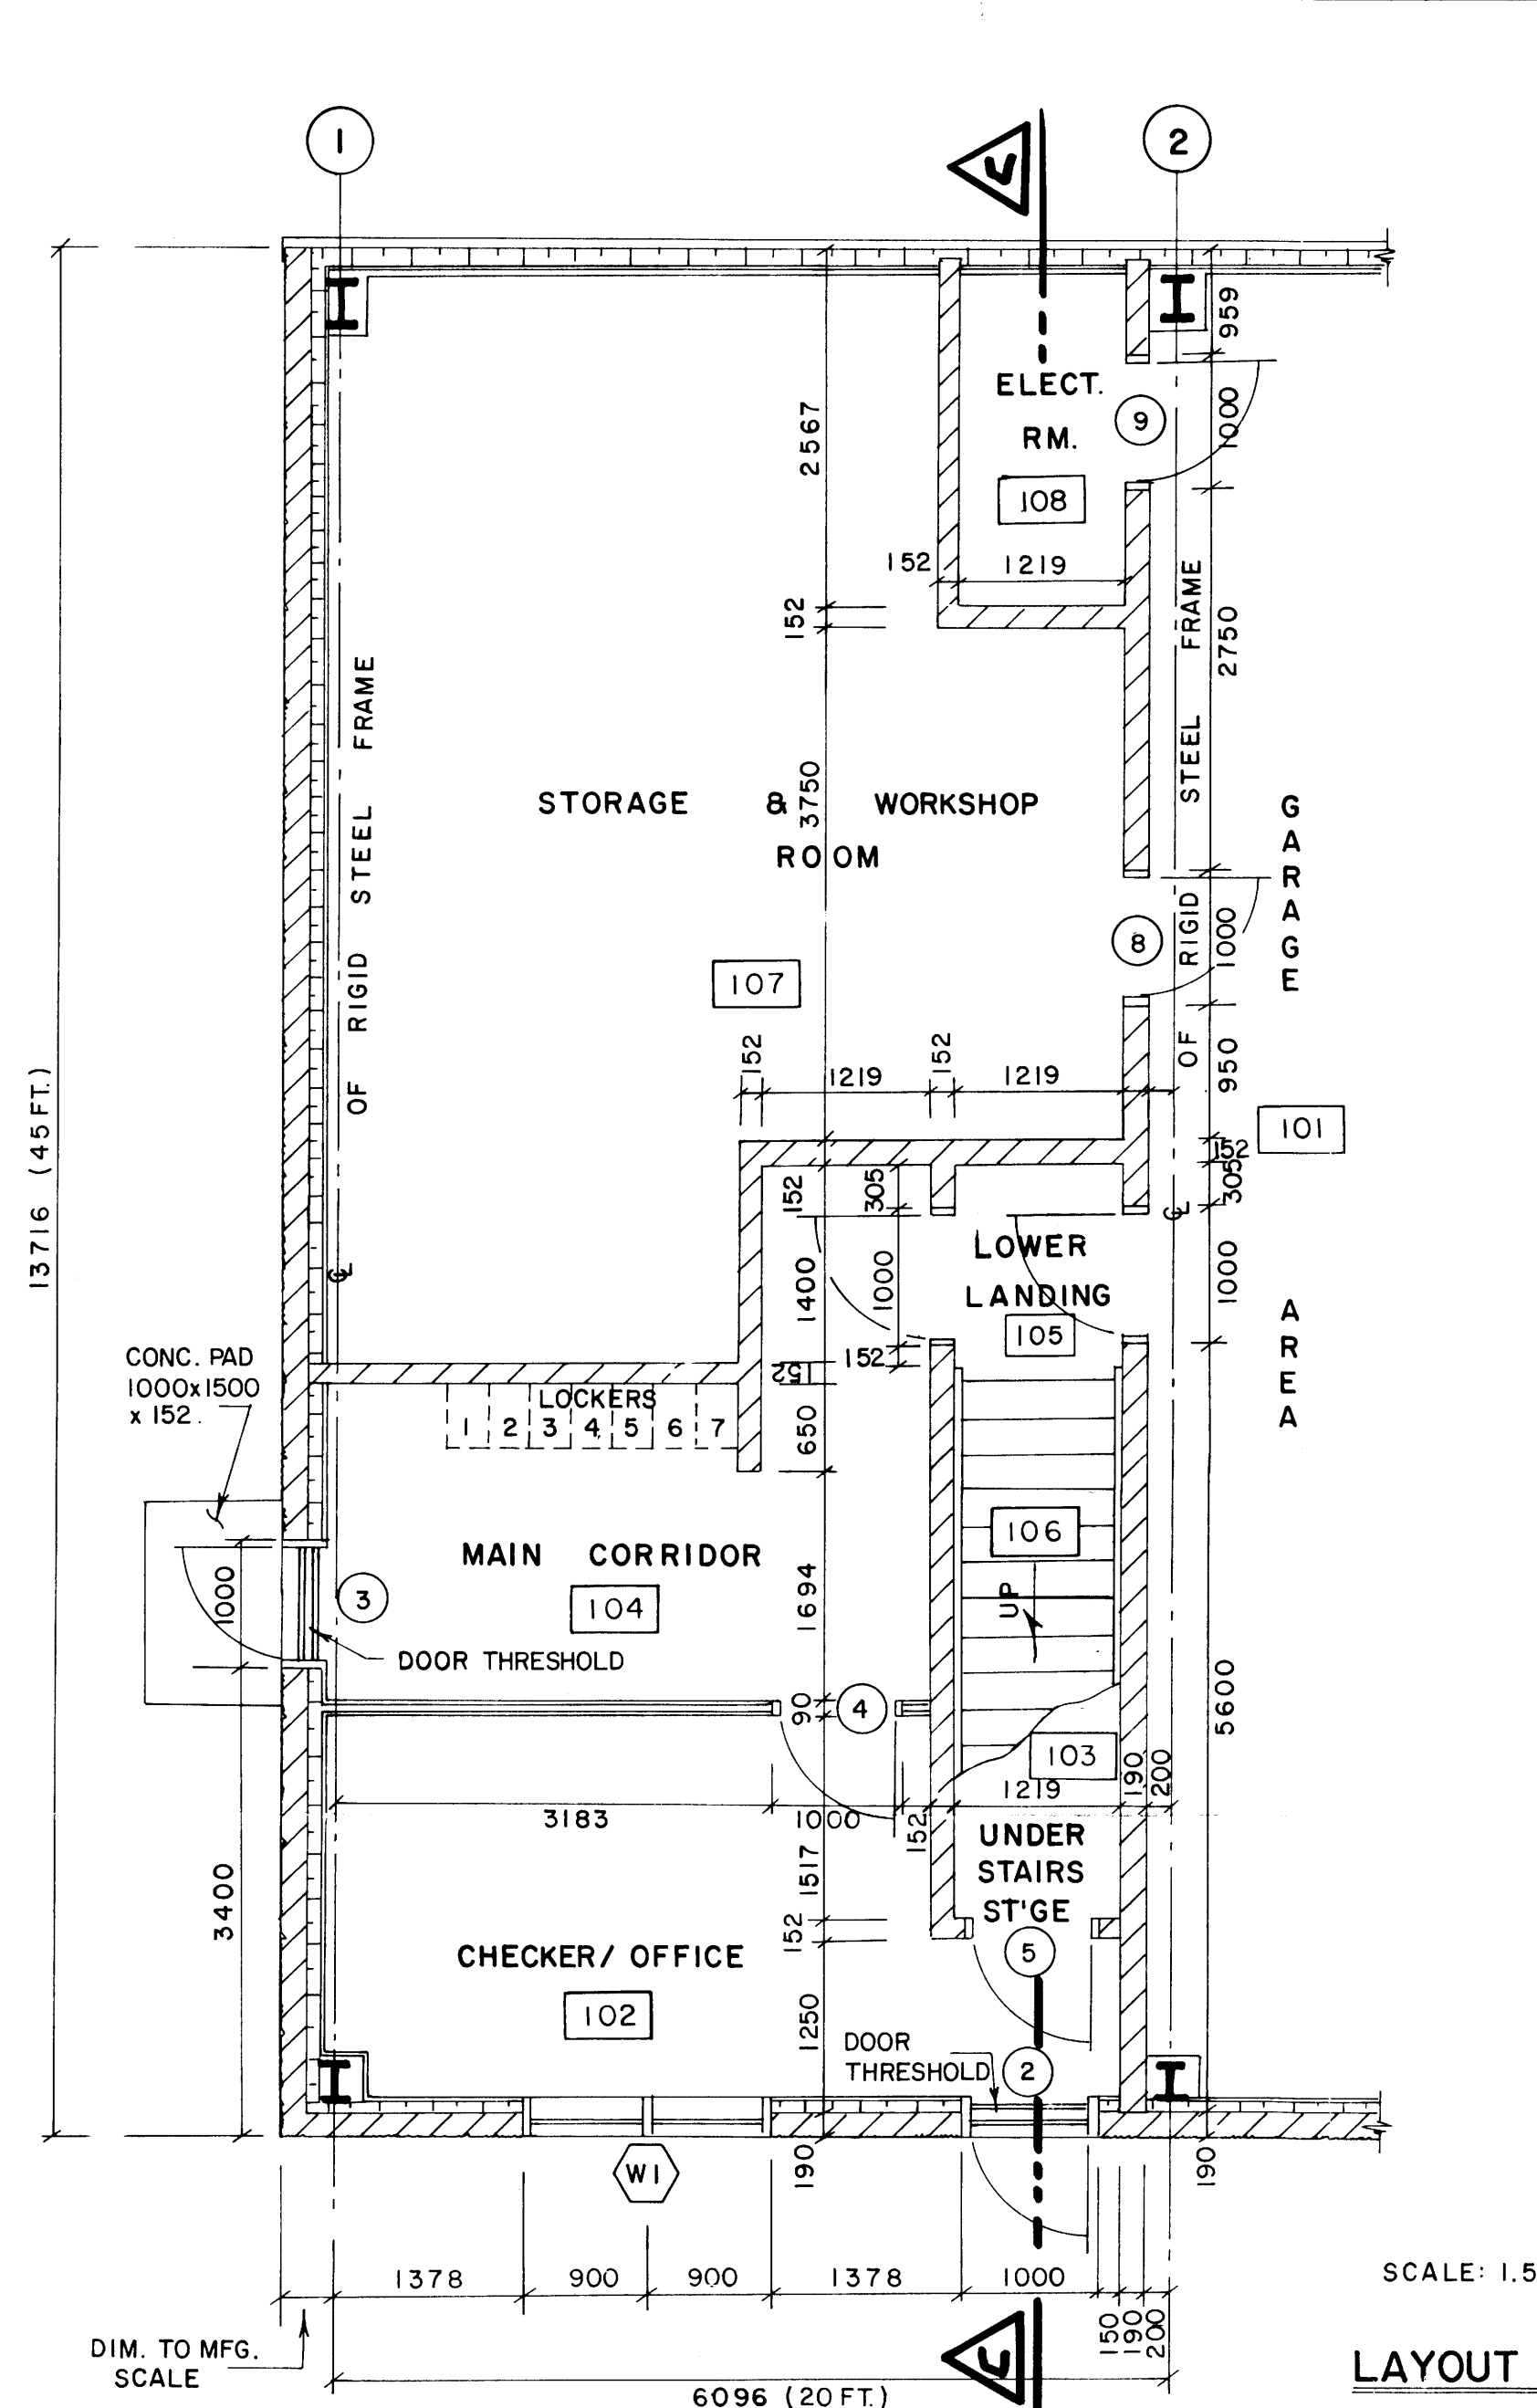


OFFICE MAIN FLOOR

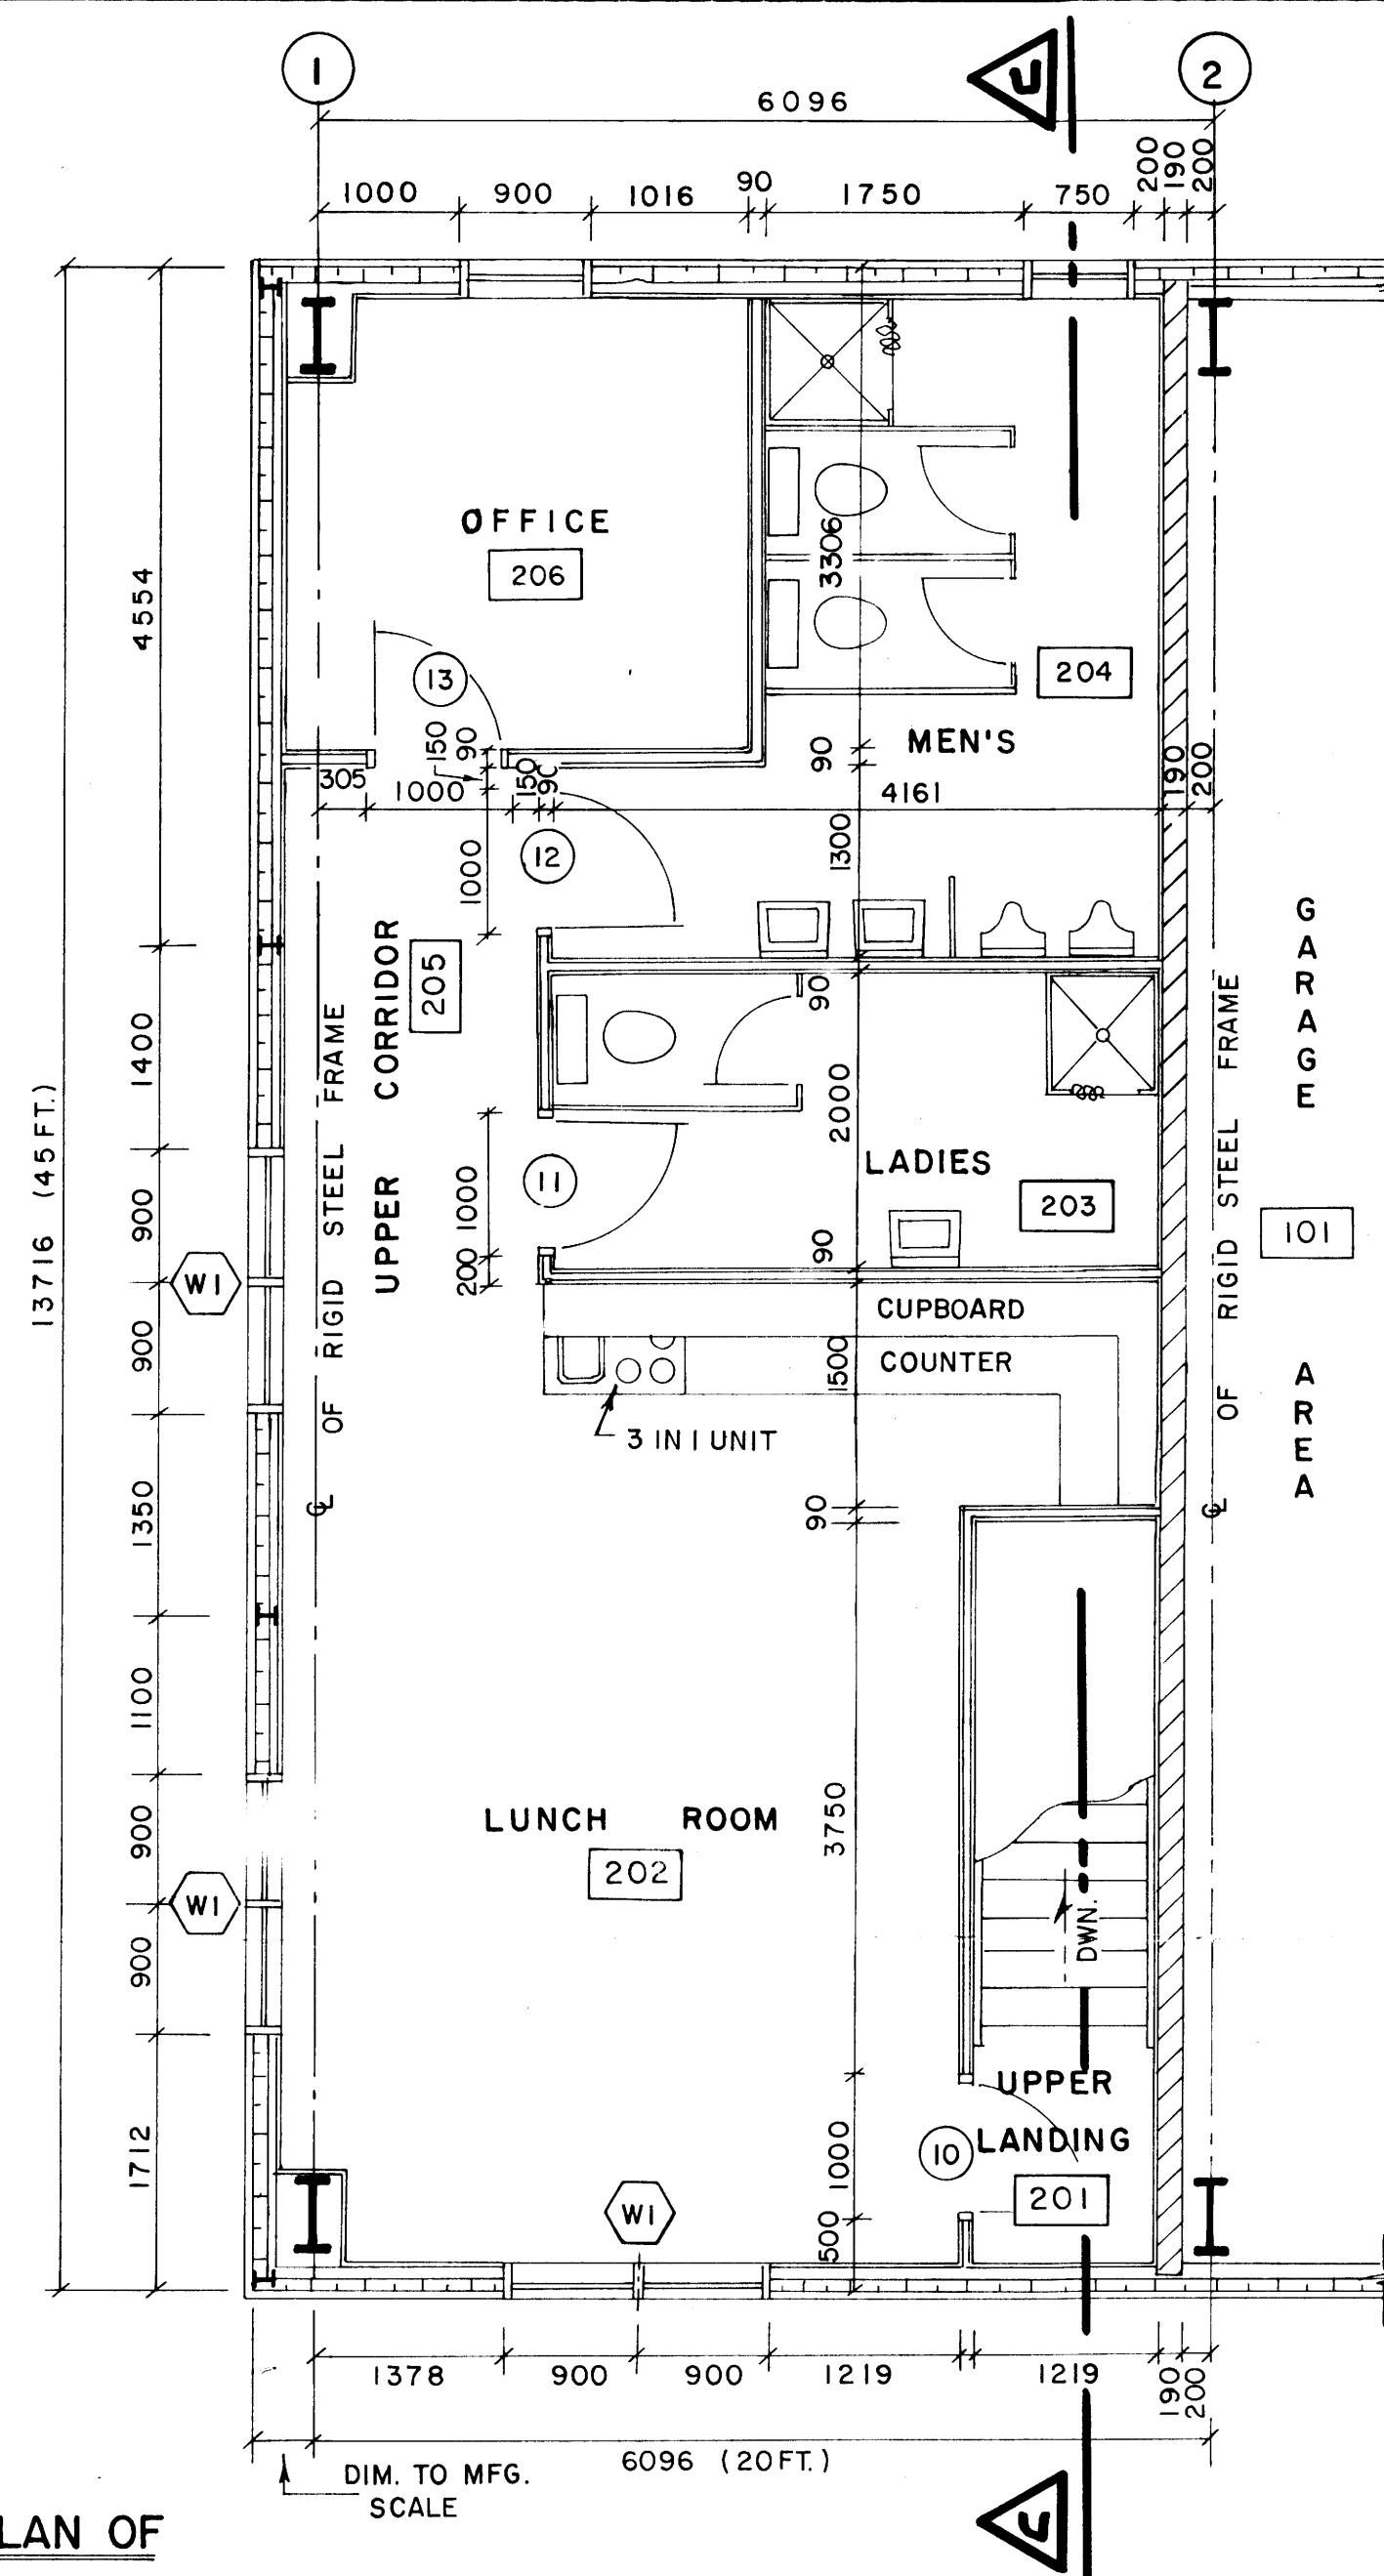


OFFICE SECOND FLOOR

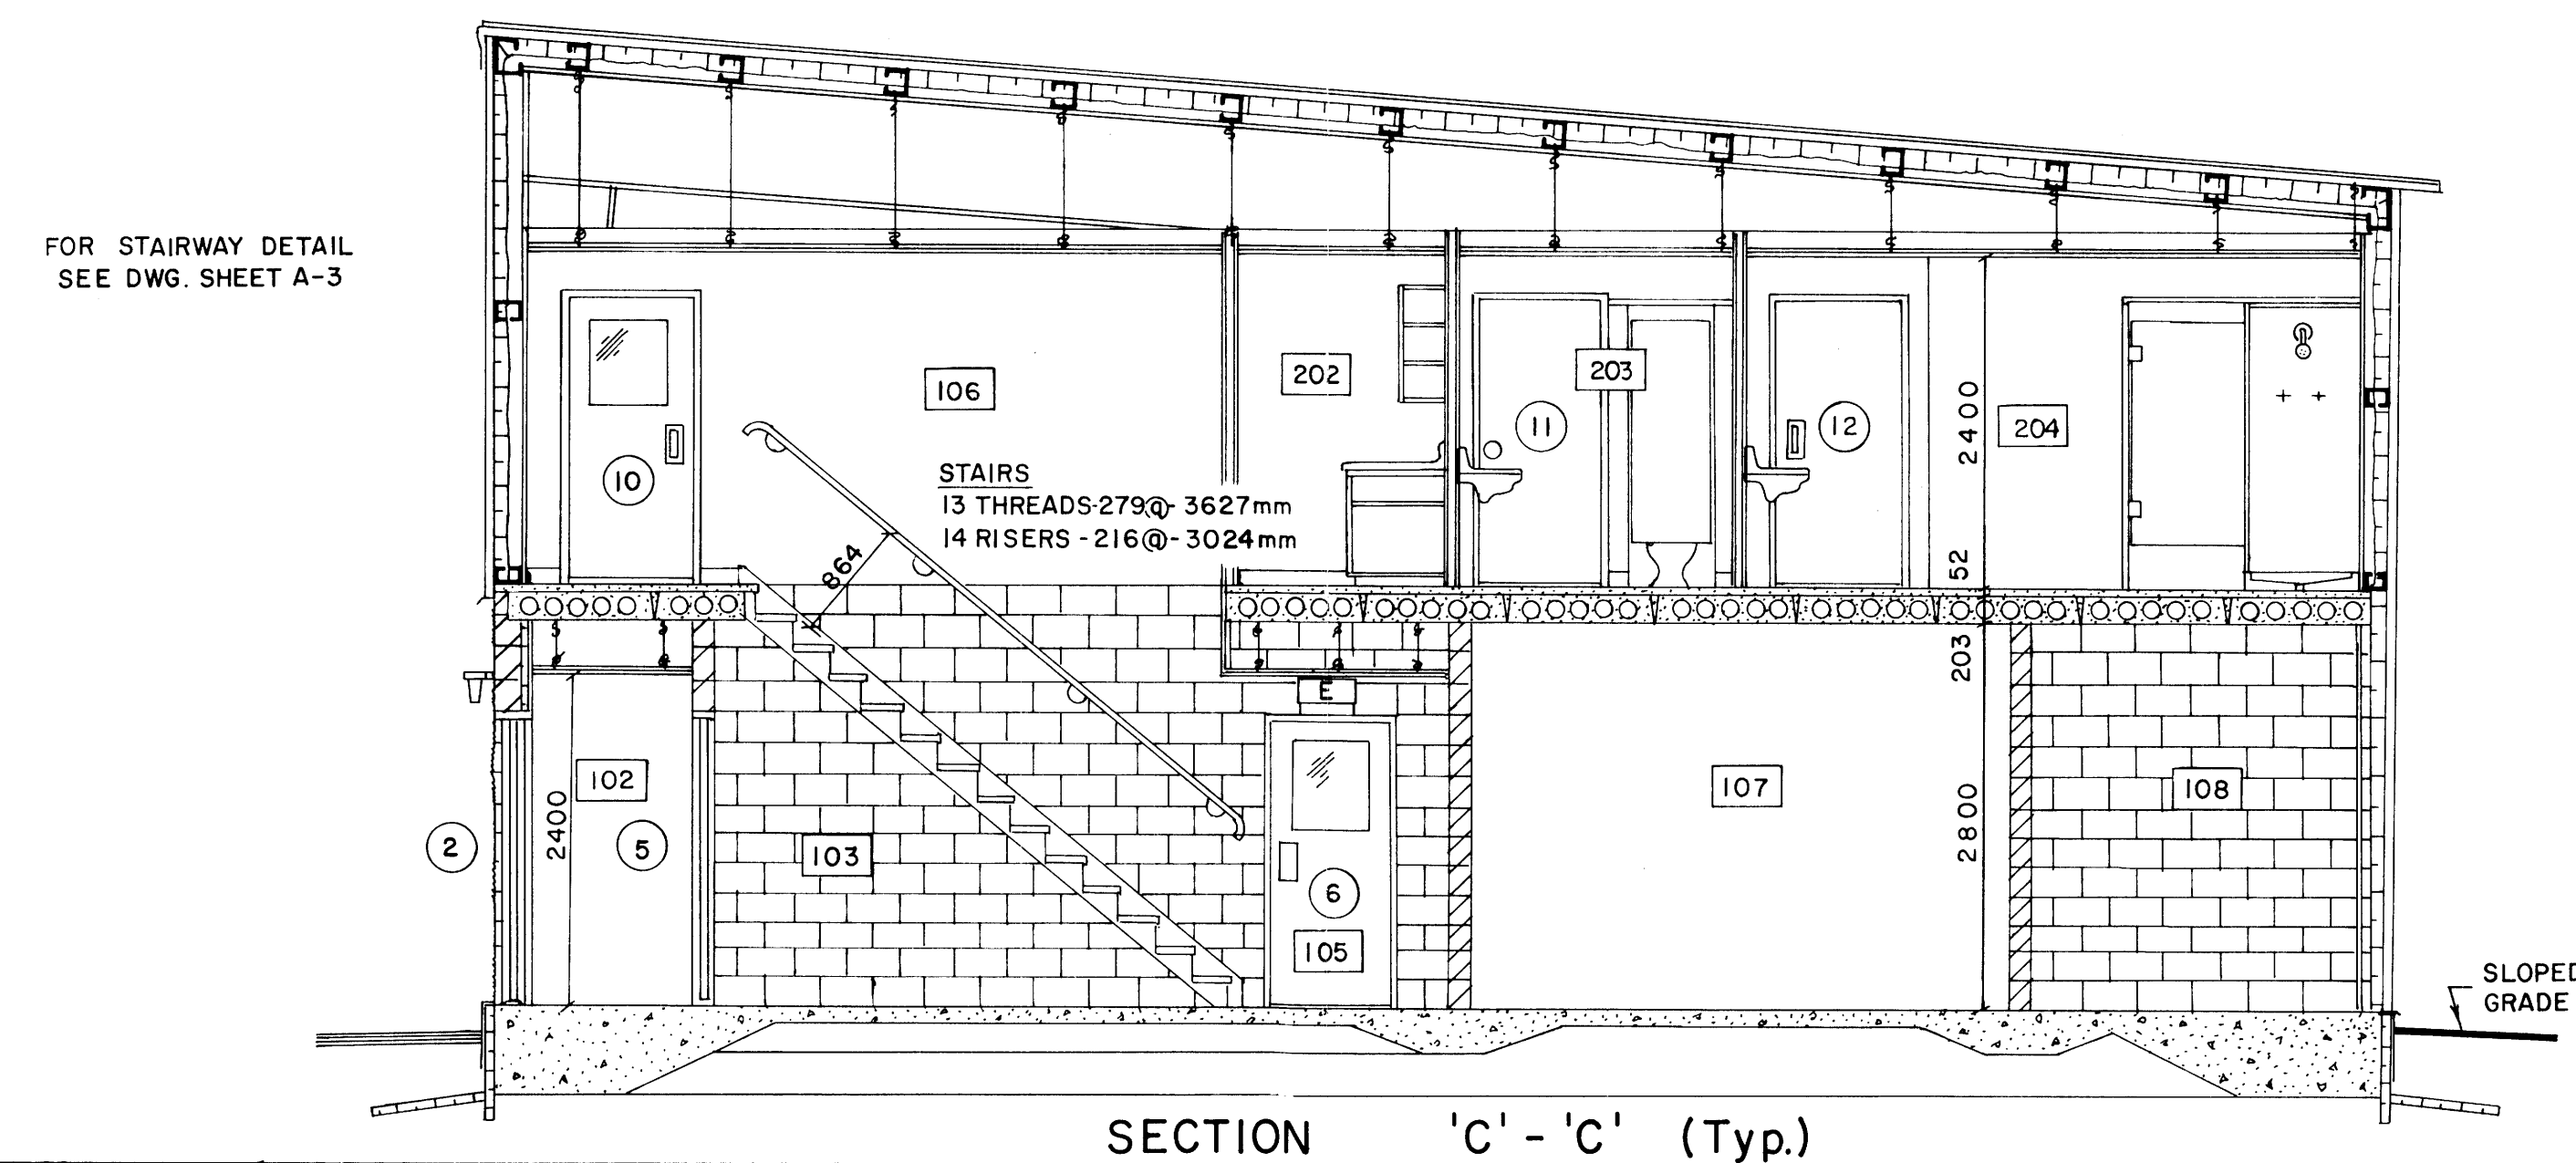

SECTION 'C' - 'C' (Typ.)

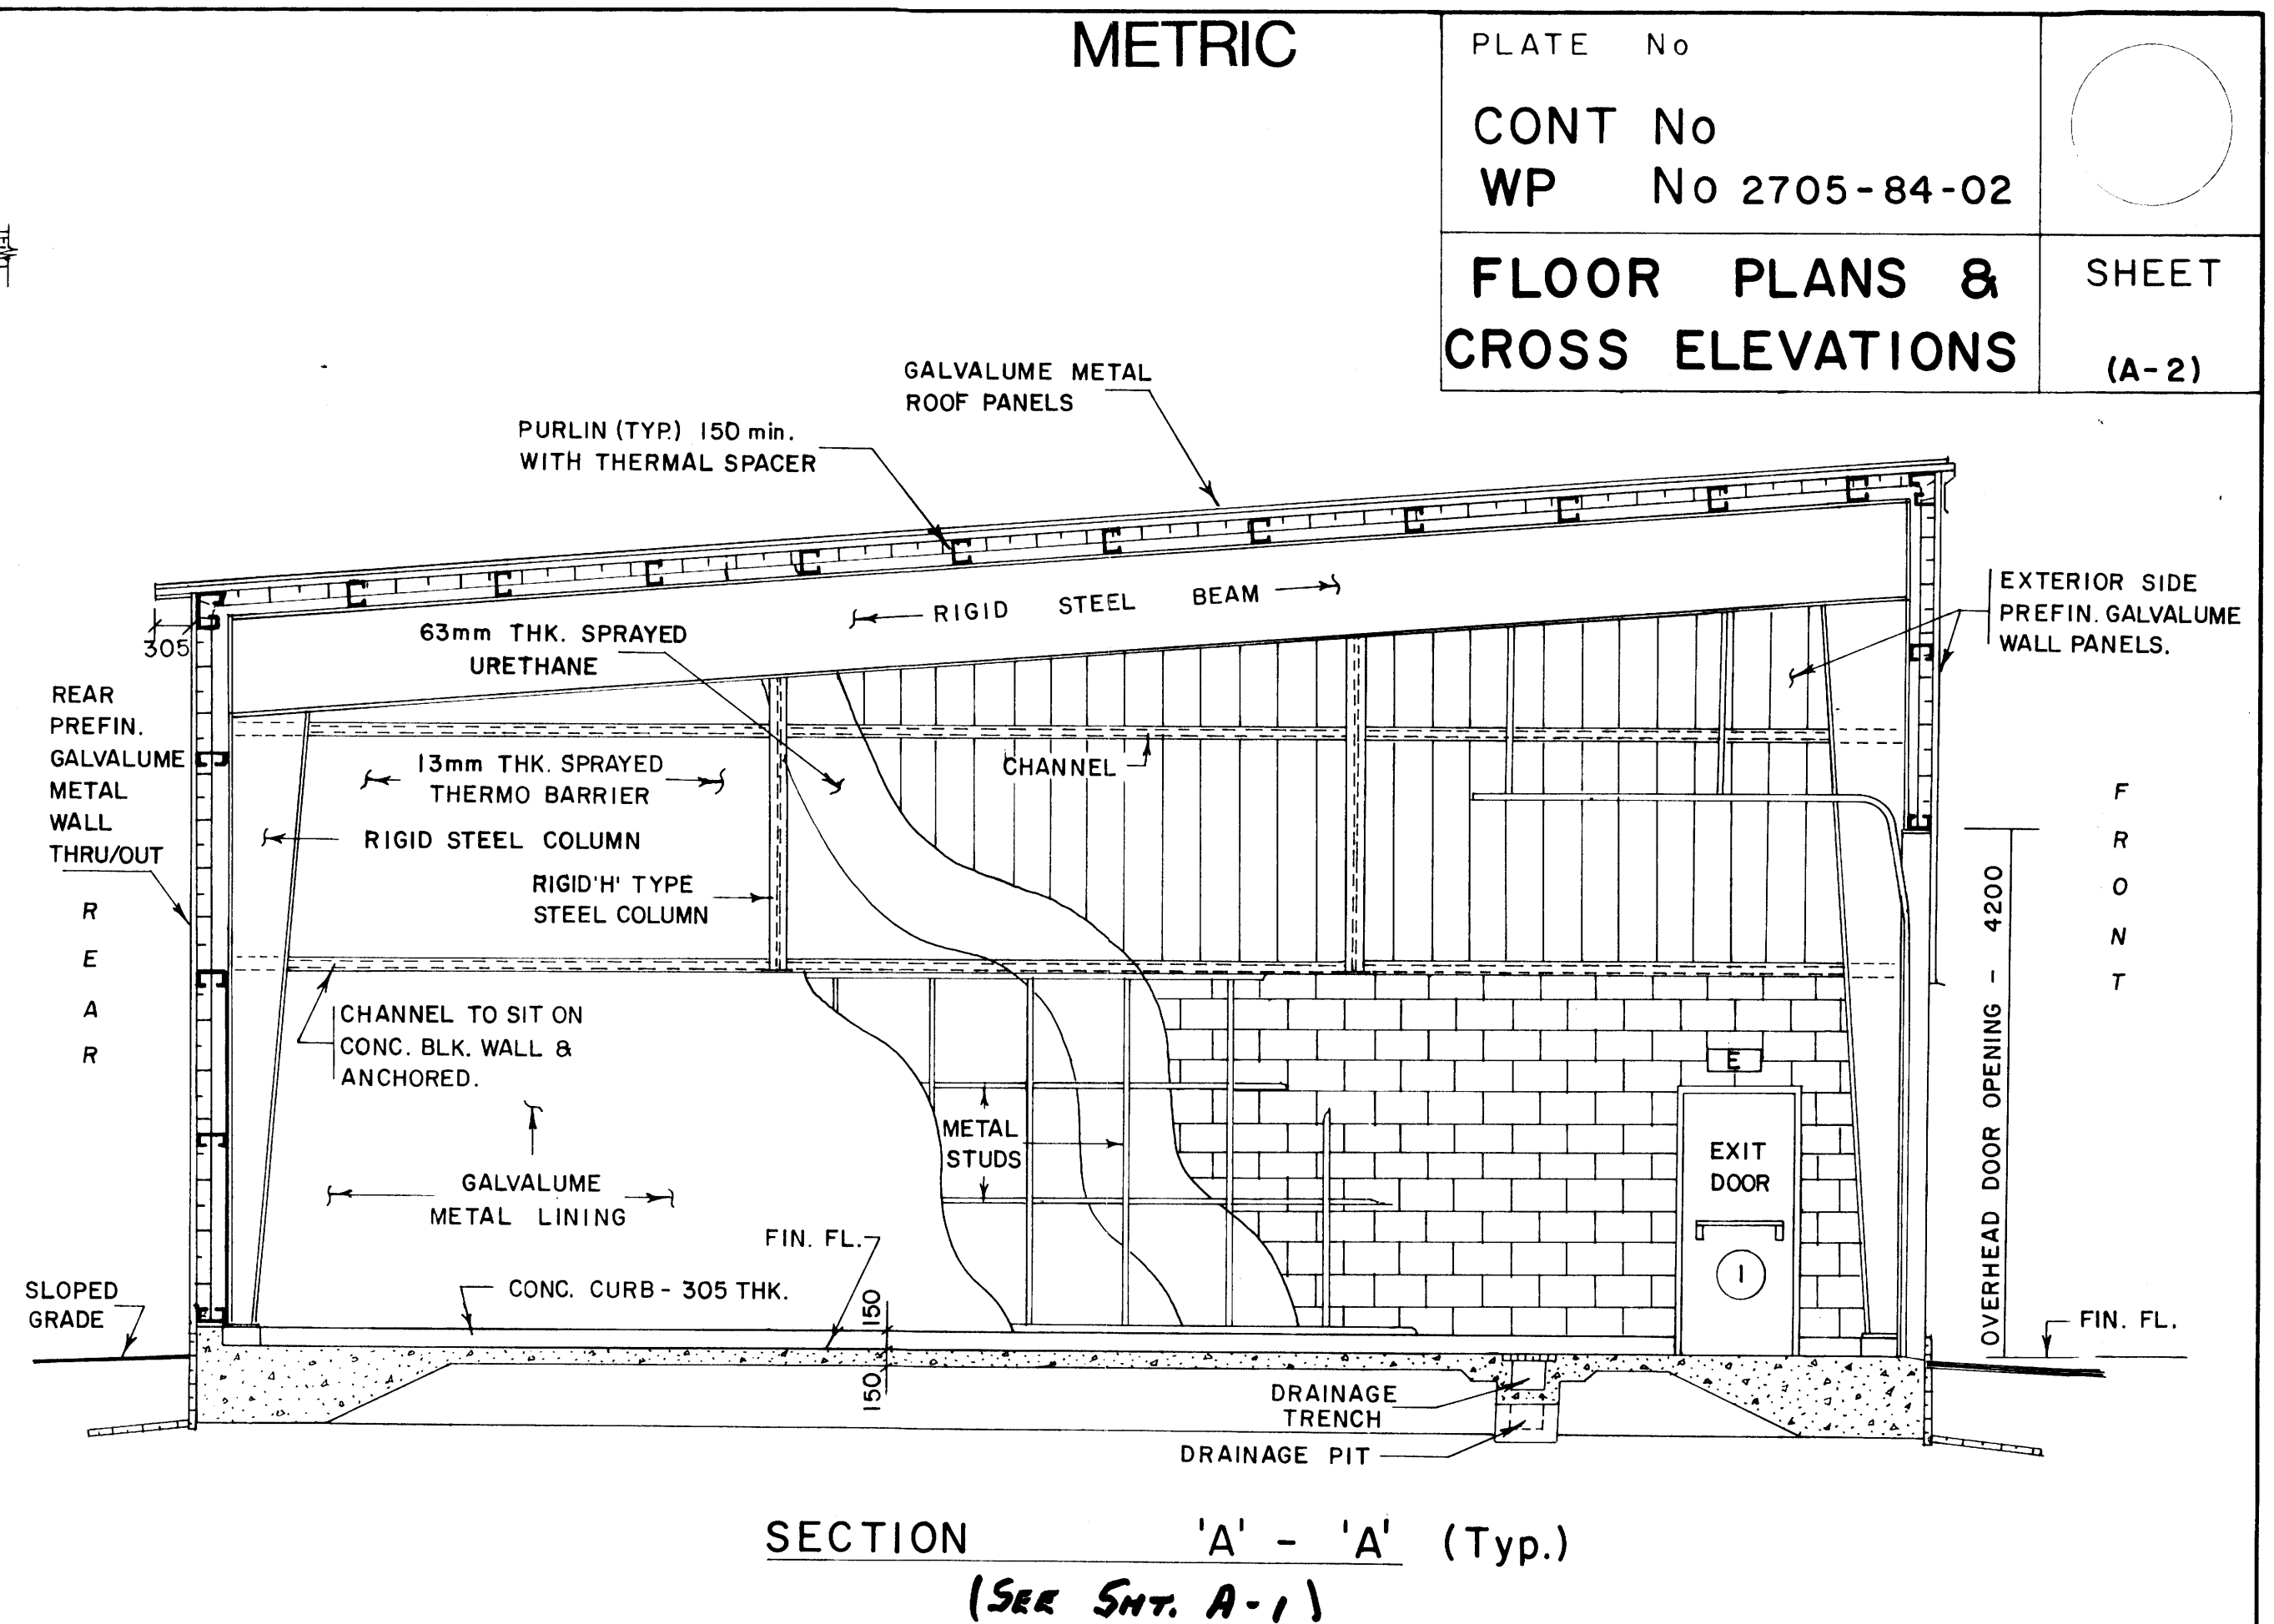

SECTION 'A' - 'A' (Typ.)  
(SEE SMT. A-1)

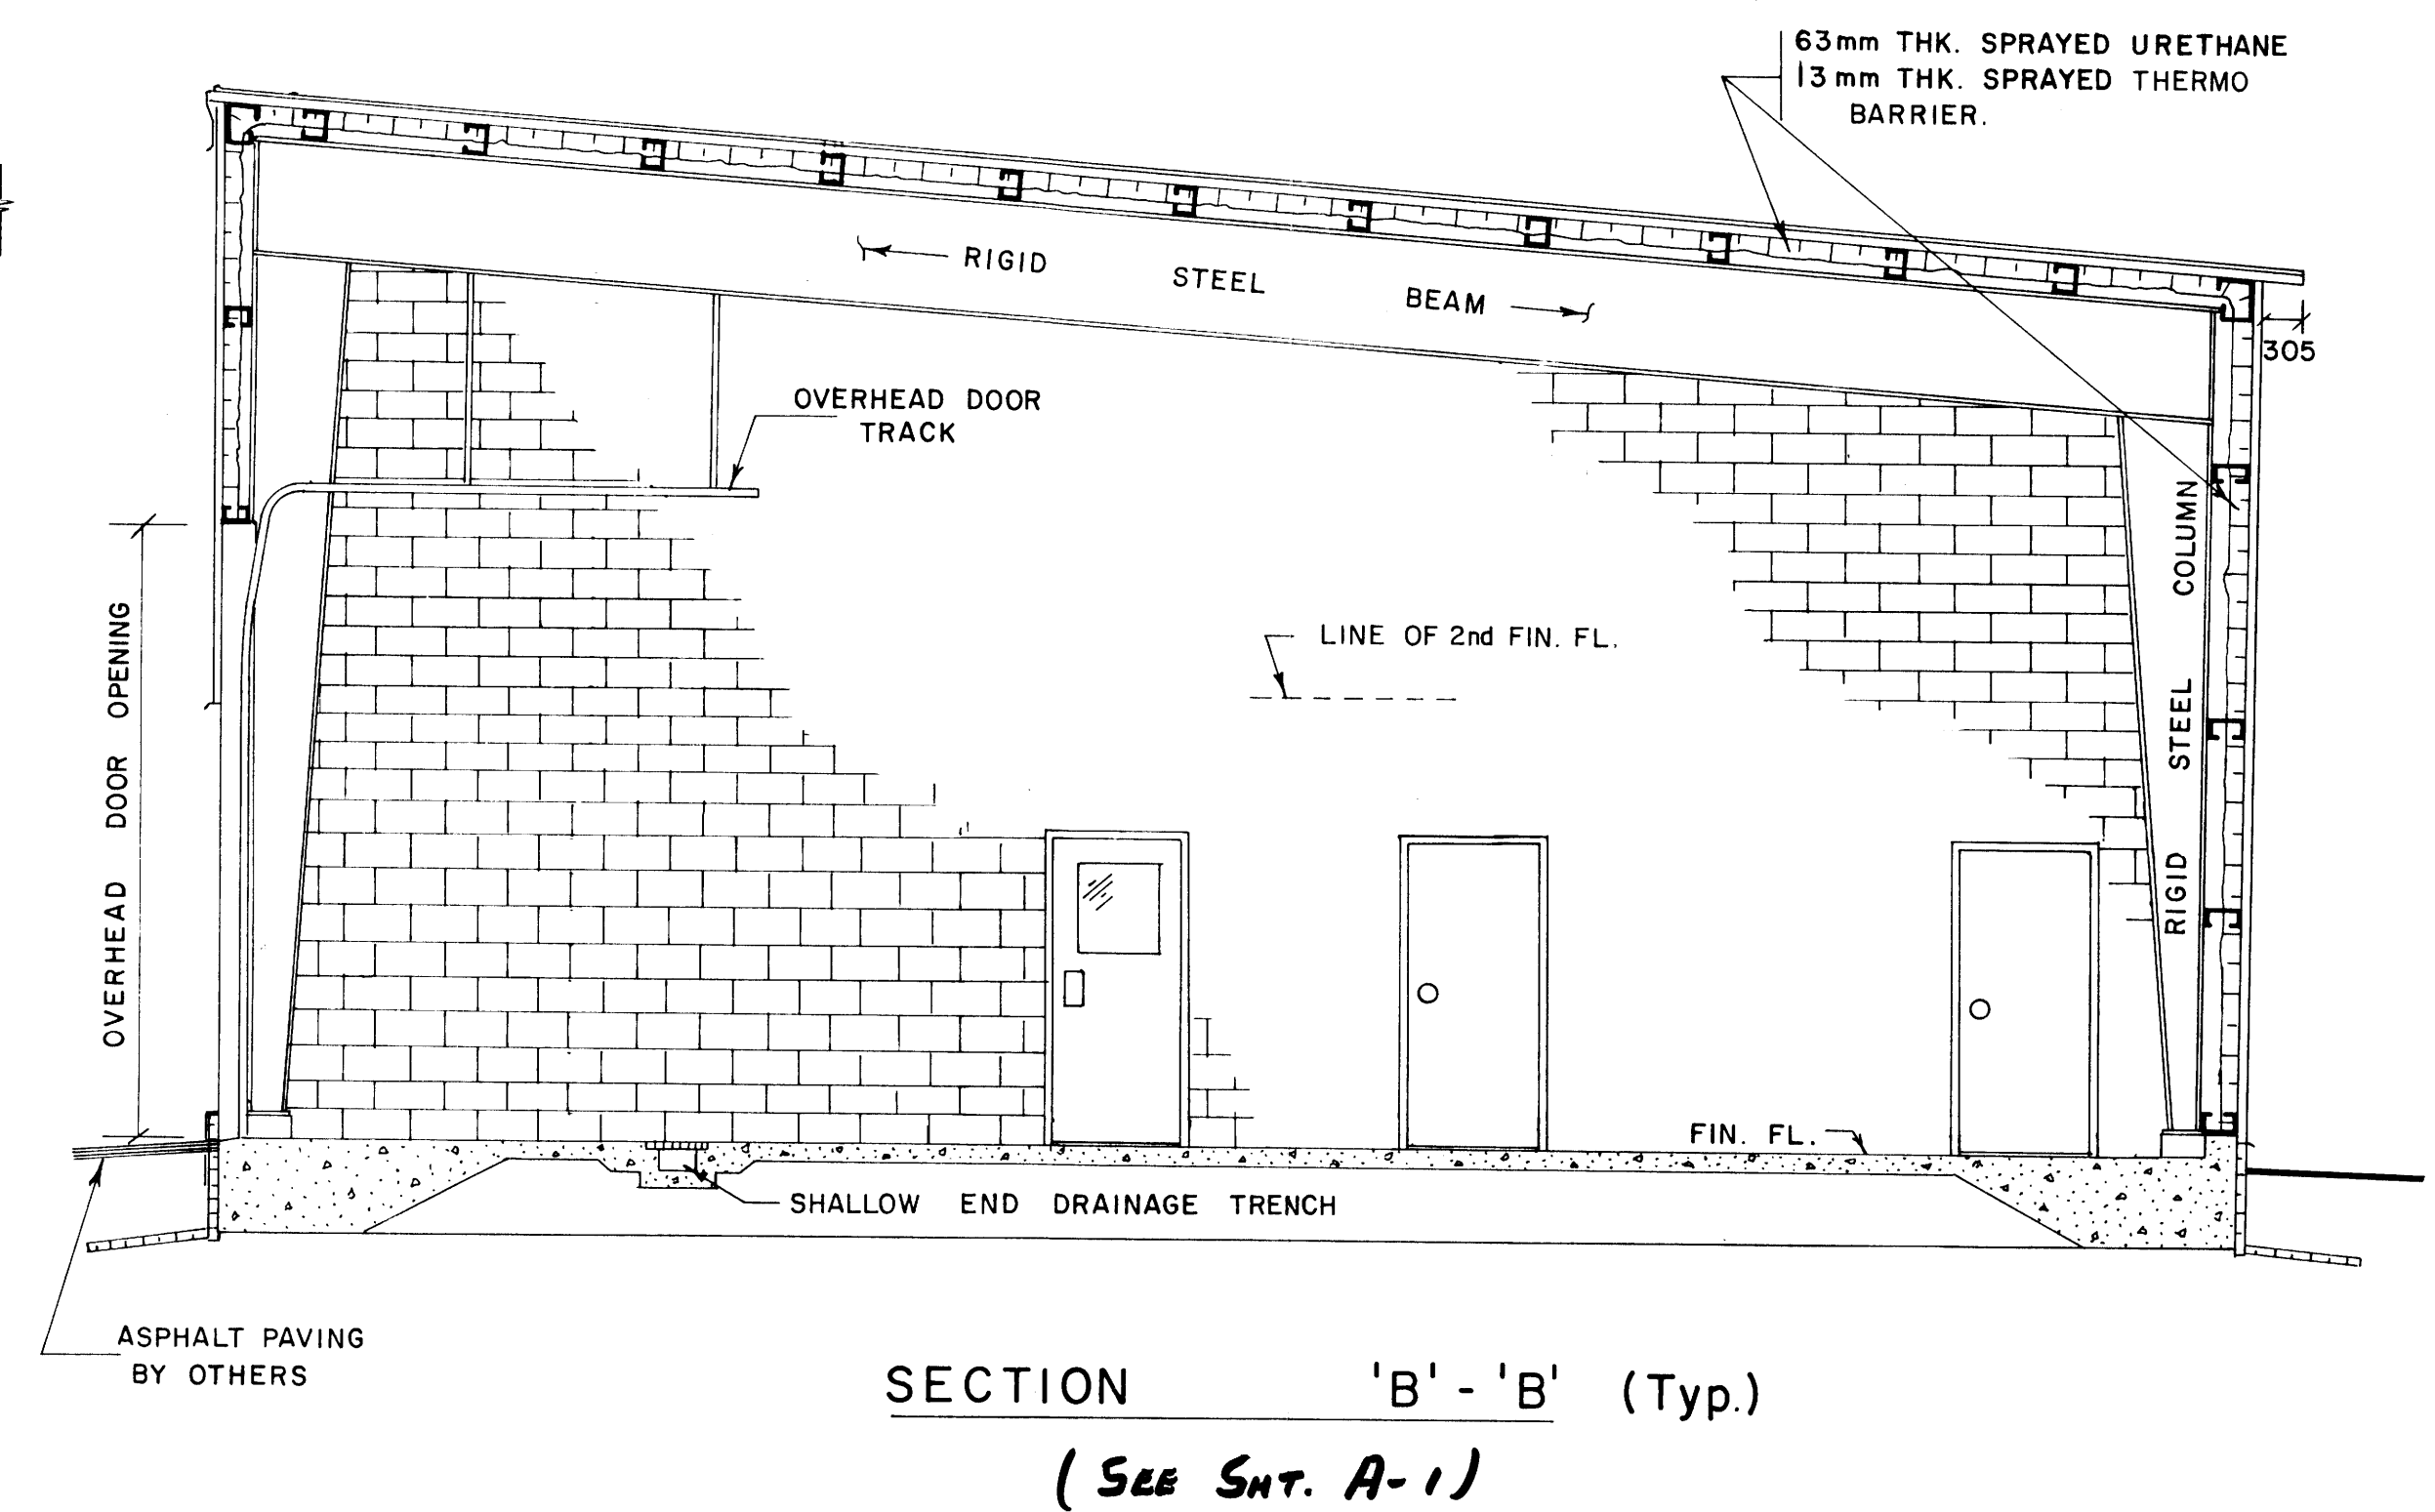


SECTION 'B' - 'B' (Typ.)  
(SEE SMT. A-1)

## Demolition Notes


\* ALL MATERIALS TO BE REMOVED ARE TO BE OFFERED TO OWNER, IF REFUSED DISPOSE OF IN A LEGAL MANNER.

- 1 DELETED
- 2 EXISTING DOOR, FRAME, AND ALL ASSOCIATED HARDWARE TO BE CAREFULLY REMOVED. PATCH AND MAKE GOOD AFFECTED AREAS.
- 3 PORTION OF EXISTING WALL TO BE CAREFULLY REMOVED. PATCH AND MAKE GOOD.
- 4 EXISTING SINK AND TOILET TO BE CAREFULLY REMOVED. CUT BACK AND CAP EXISTING SUPPLY AND DRAIN LINES IN CONCEALED LOCATION. PATCH AND MAKE GOOD ALL AREAS AFFECTED BY DEMOLITION.
- 5 EXISTING SINK TO BE CAREFULLY REMOVED, AND RELOCATED TO NEW LOCATION SHOWN. REPLUMB EXISTING SUPPLY AND DRAIN LINES IN CONCEALED LOCATION TO NEW LOCATION.
- 6 EXISTING UPPER AND LOWER CABINETS TO BE CAREFULLY REMOVED. PATCH AND MAKE GOOD.
- 7 EXISTING WINDOW AND PORTION OF EXISTING CONC. BLOCK WALL TO BE CAREFULLY REMOVED IN PREPARATION FOR NEW PASSAGE. PATCH AND MAKE GOOD.
- 8 PORTION OF EXISTING CONC. BLOCK WALL TO BE CAREFULLY REMOVED. CONTRACTOR TO ENSURE ADEQUATE SHORING DURING DEMOLITION AND CONSTRUCTION.

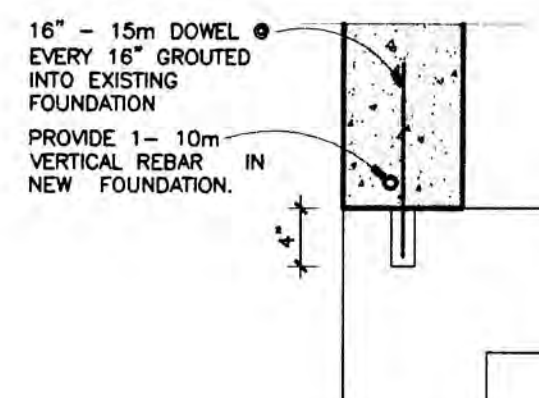

**Detail F**


SCALE 3/4\" = 1'-0"

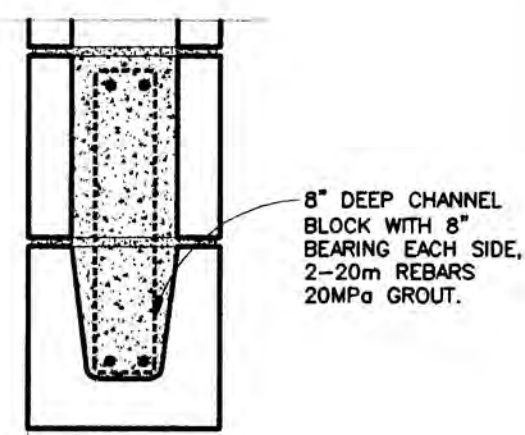

**Lintel A Detail**

SCALE 1-1/2\" = 1'-0"


NOTE: PROVIDE 2 X 10 WOOD BACKING FOR ALL GRAB BARS AND OTHER WALL MOUNTED ACCESSORIES (TYPICAL).

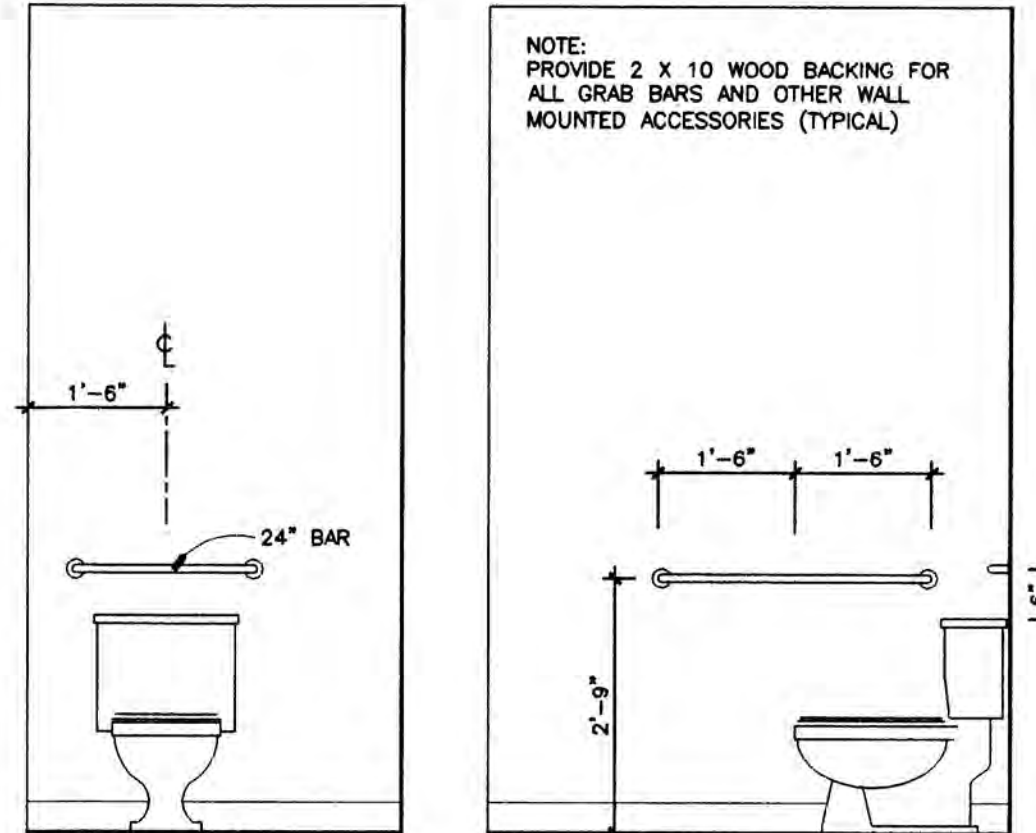

**Grabbar Details**


SCALE 1/2\" = 1'-0"

## Window Schedule

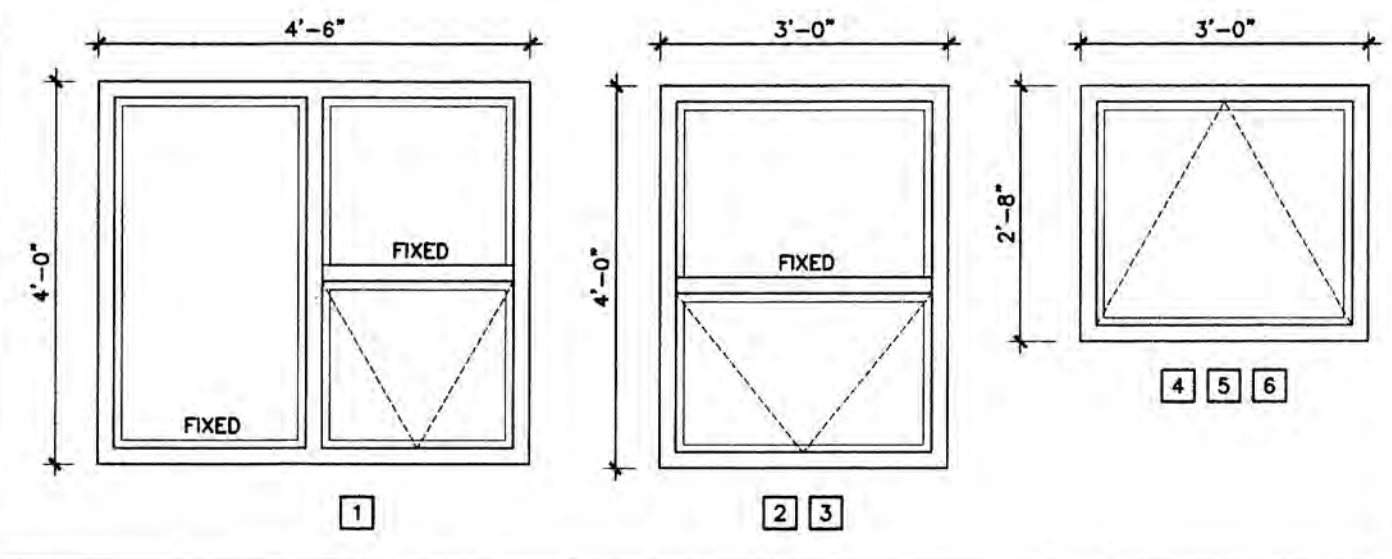


## Wall Types

|   |   |
|---|---|
| <b>W1 LOWER</b><br>-BRICK VENEER<br>-1\" AIR SPACE<br>-TYVEK BUILDING WRAP<br>-1/2\" PLYWOOD SHEATHING<br>-2x6 STUDS @ 16\" O.C.<br>-R20 BATT INSULATION<br>-5mil POLY V.B.<br>-1/2\" GYPSUM BD.<br>-PRIMER + TWO COATS PAINT<br>(EXTEND TO TOP OF FOUNDATION TO TOP OF STONE SILL) | <b>W4</b><br>-1/2\" GYPSUM BD.<br>-2x4 STUDS @ 16\" O.C.<br>-ROXUL BATT INSULATION<br>-1/2\" GYPSUM BD.<br>(EXTEND TO U/S OF GYP. CEILING)                                                |
| <b>W1 UPPER</b><br>-SIDING<br>-TYVEK BUILDING WRAP<br>-1/2\" PLYWOOD SHEATHING<br>-2x6 STUDS @ 16\" O.C.<br>-R20 BATT INSULATION<br>-5mil POLY V.B.<br>-1/2\" GYPSUM BD.<br>-PRIMER + TWO COATS PAINT<br>(EXTEND TO U/S OF GYP. CEILING)                                            | <b>W5</b><br>-EXISTING CONC. BLOCK WALL<br>-1x3 STRAPPING @ 16\" O.C.<br>-1/2\" GYPSUM BD.                                                                                                |
| <b>W2</b><br>-1/2\" GYPSUM BD.<br>-2x6 STUDS @ 16\" O.C.<br>-ROXUL BATT INSULATION<br>-1/2\" GYPSUM BD.<br>(EXTEND TO U/S OF GYP. CEILING)   | <b>W6</b><br>-NEW INFILL CONC. BLOCK TO MATCH EXISTING<br>-1x3 STRAPPING @ 16\" O.C.<br>-1/2\" GYPSUM BD.<br>-10M BARS @ 16\" O.C. VERT.<br>MED. DUTY BLOCK-LOC @ EVERY 2ND COURSE HORIZ. |
| <b>W3</b><br>-1/2\" GYPSUM BD.<br>-2x4 STUDS @ 16\" O.C.<br>-1/2\" GYPSUM BD.<br>(EXTEND TO U/S OF GYP. CEILING)   | <b>W7</b><br>-EXISTING CONC. BLOCK WALL<br>-TYVEK<br>-2x2 STRAPPING @ 24\" O.C.<br>-1-1/2\" S.M. INSULATION<br>-SIDING                                                                    |
|   | <b>W8</b><br>-EXISTING CONC. BLOCK WALL<br>-TYVEK<br>-1/2\" S.M. INSULATION (SEAL JOINTS)<br>-1\" AIR SPACE<br>-BRICK VENEER                                                              |
|   | <b>W9</b><br>-1/2\" TYPE \"X\" GYPSUM BD.<br>-2x4 STUDS @ 16\" O.C.<br>-1/2\" TYPE \"X\" GYPSUM BD.<br>(45 MINUTE)<br>-EXTEND TO U/S OF MEZZANINE                                         |

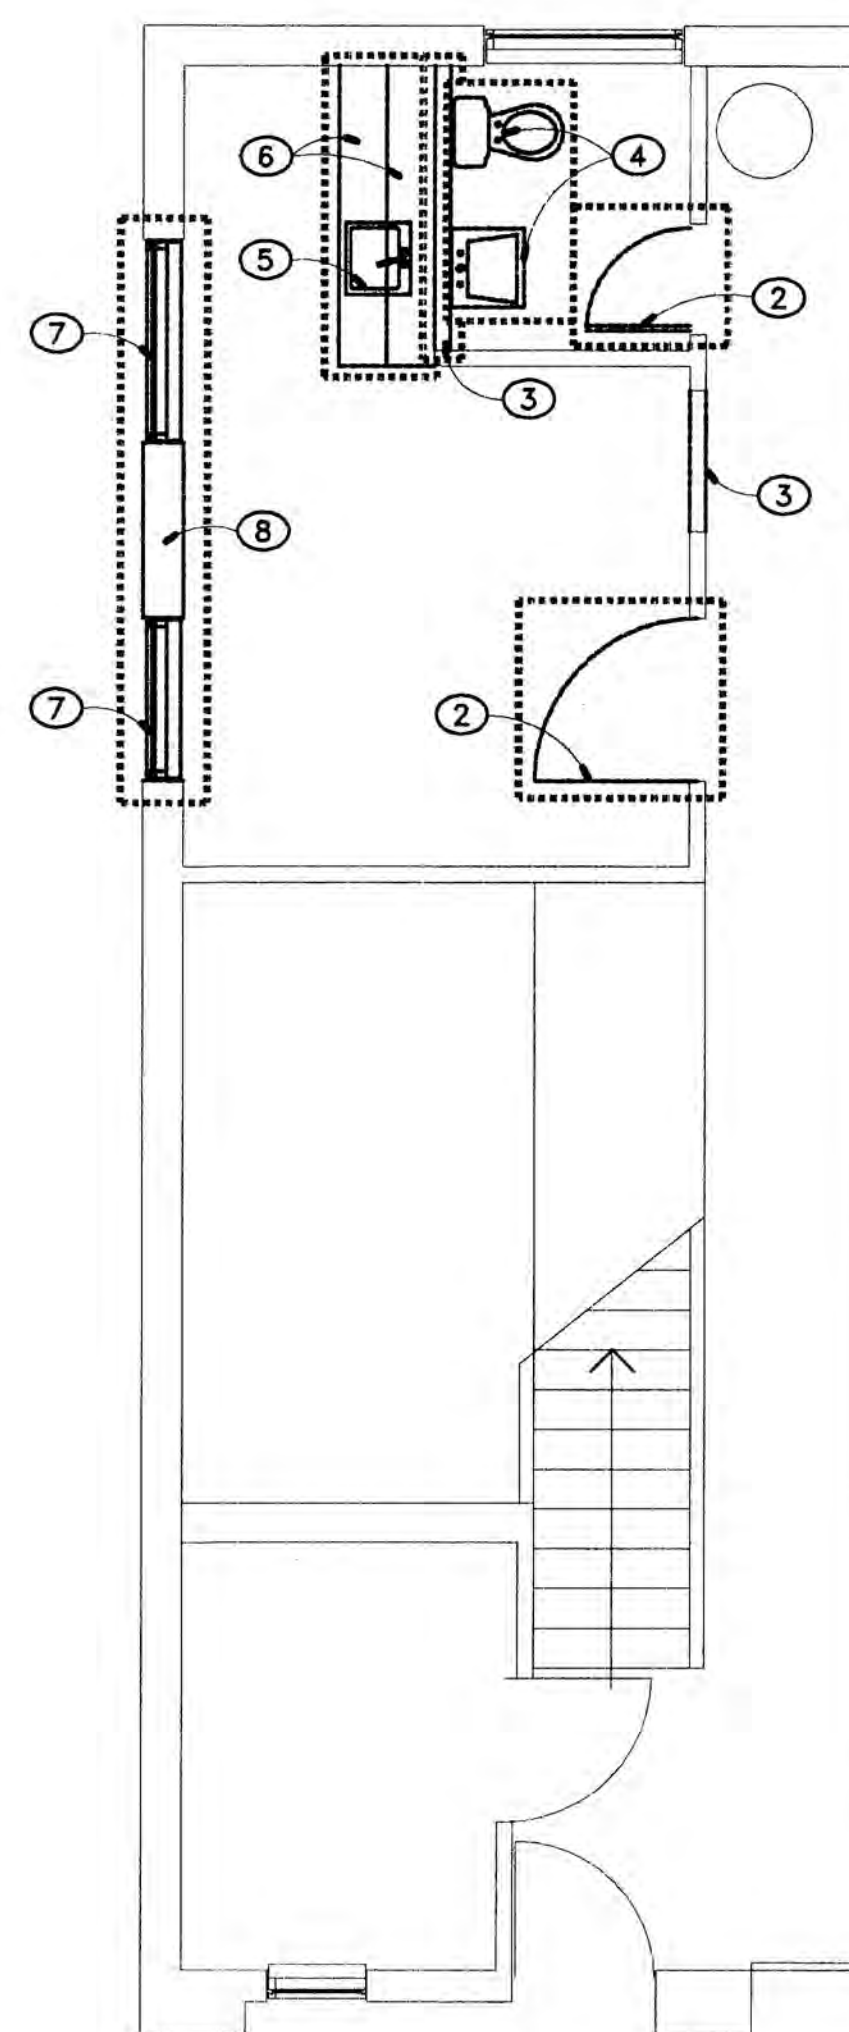


**Partial Demolition Plan**

SCALE 1/4\" = 1'-0"

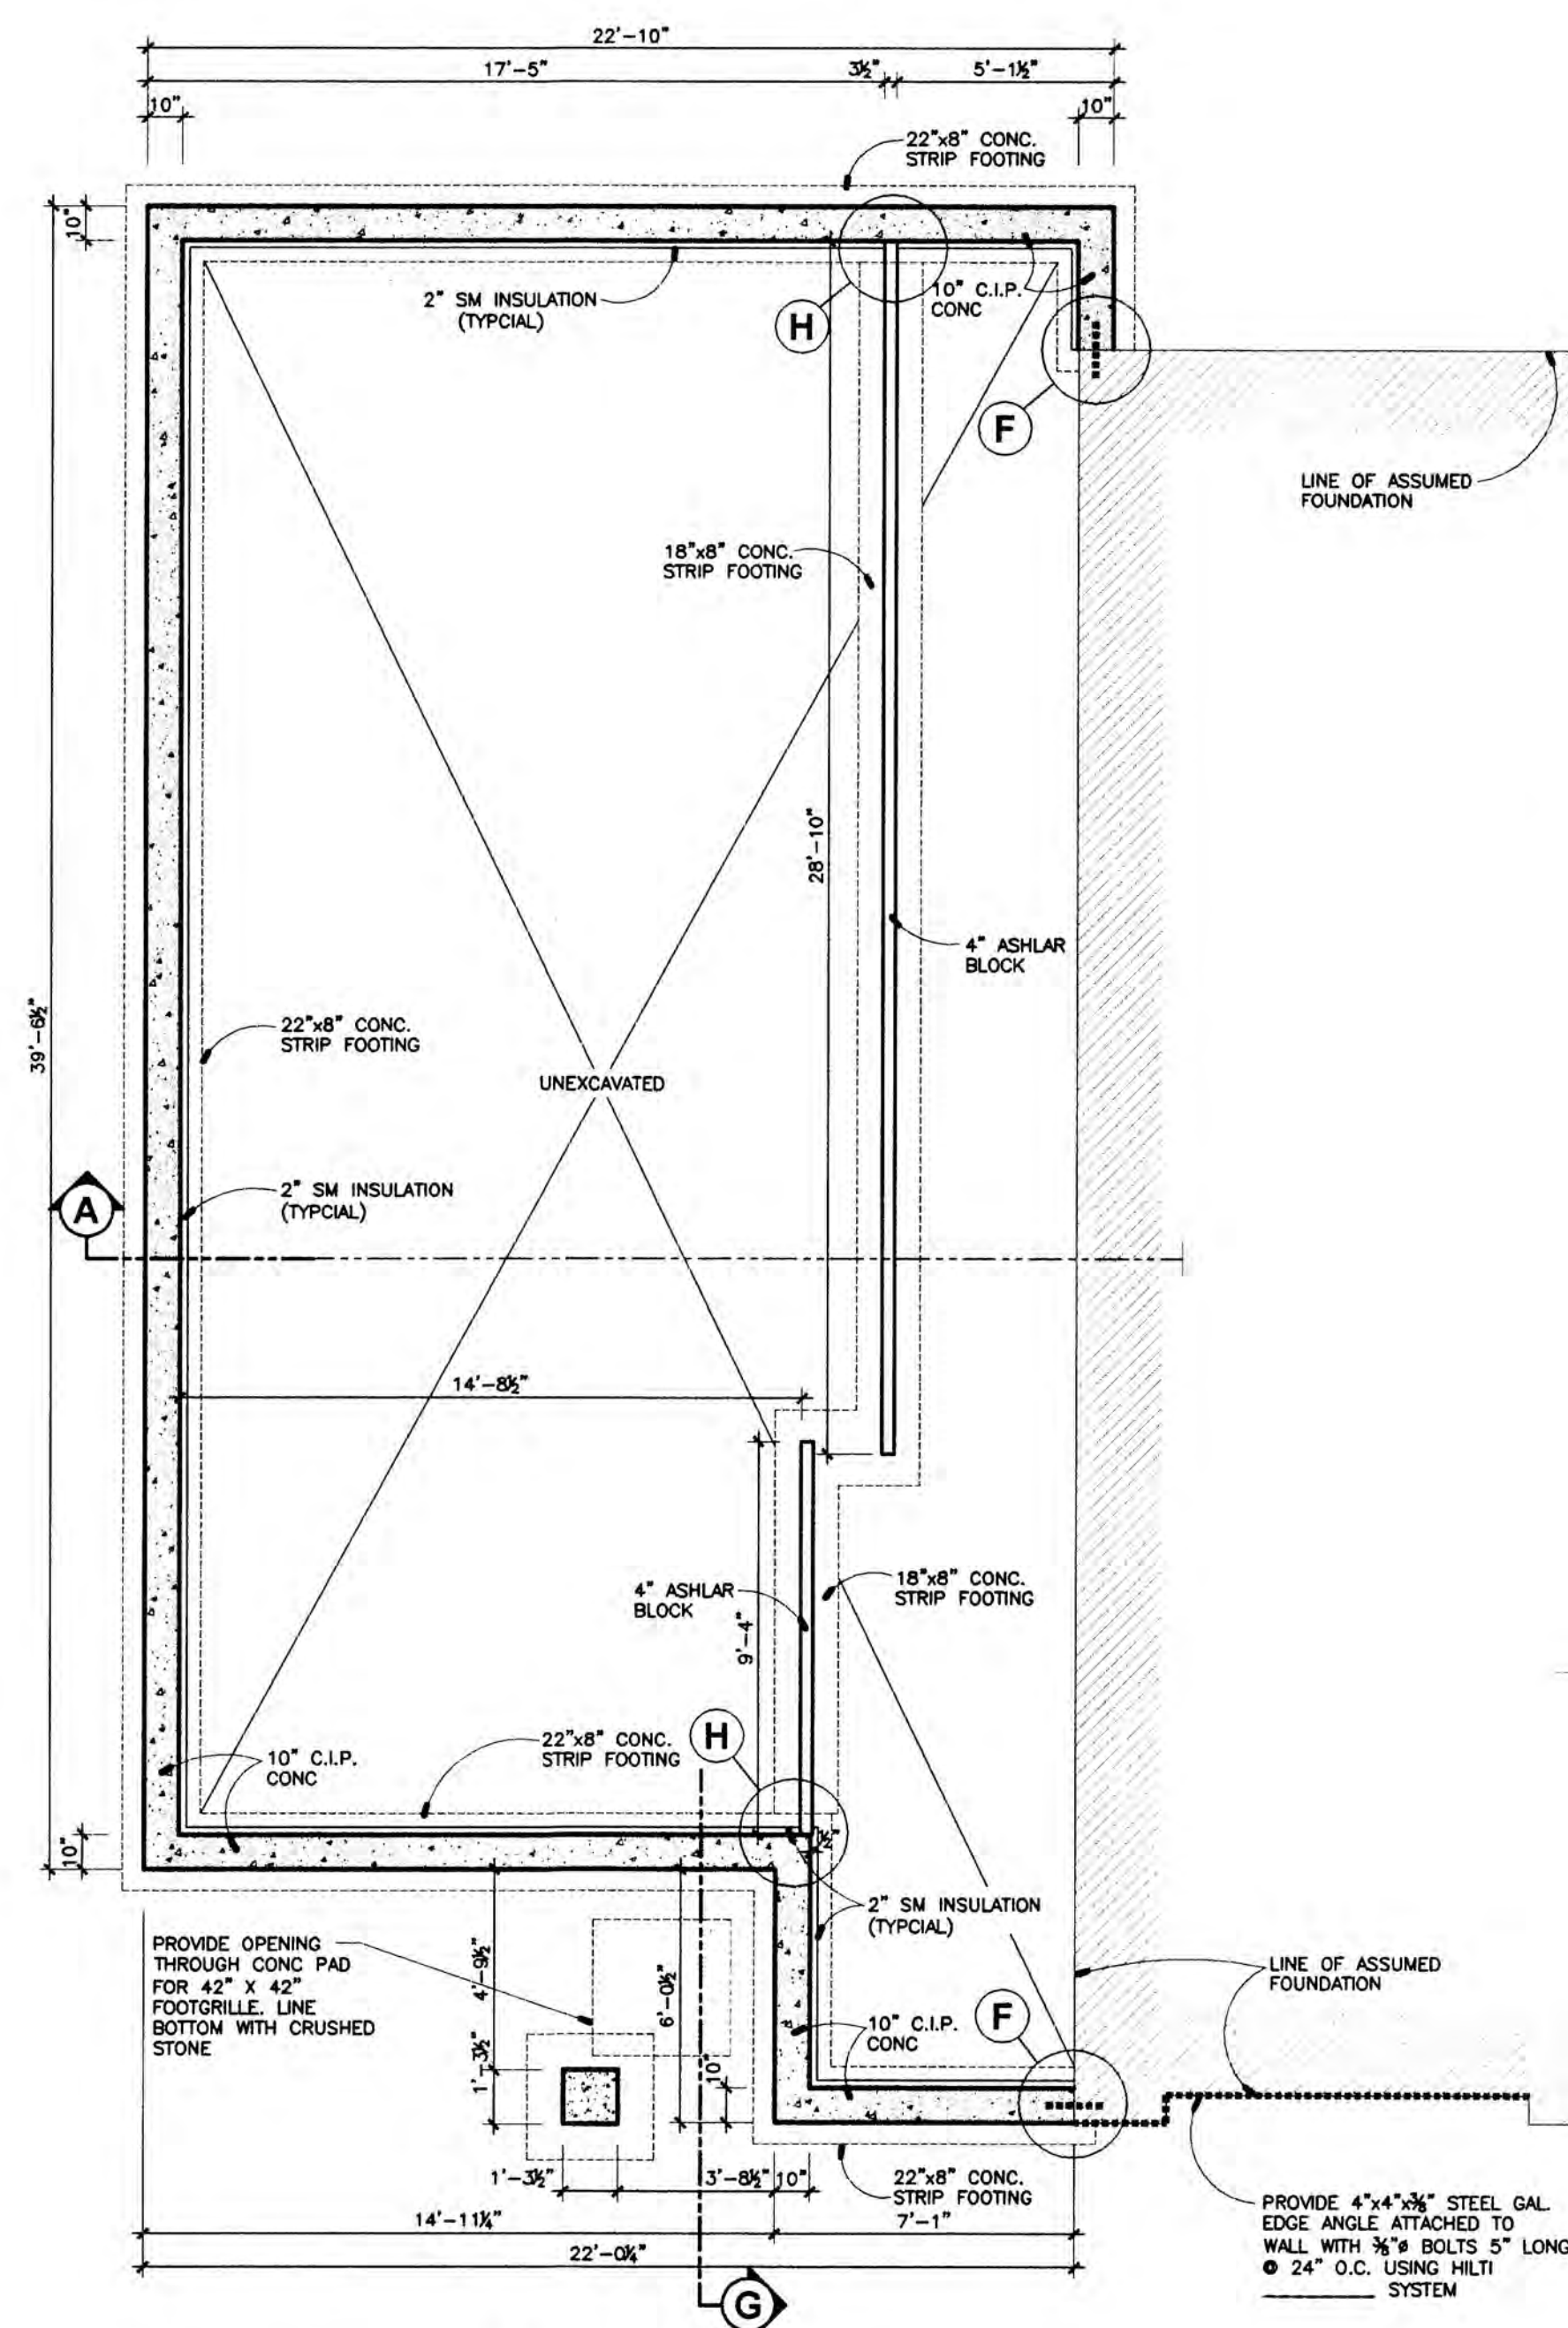

**Partial Foundation/Footing Plan**

SCALE 1/4\" = 1'-0"

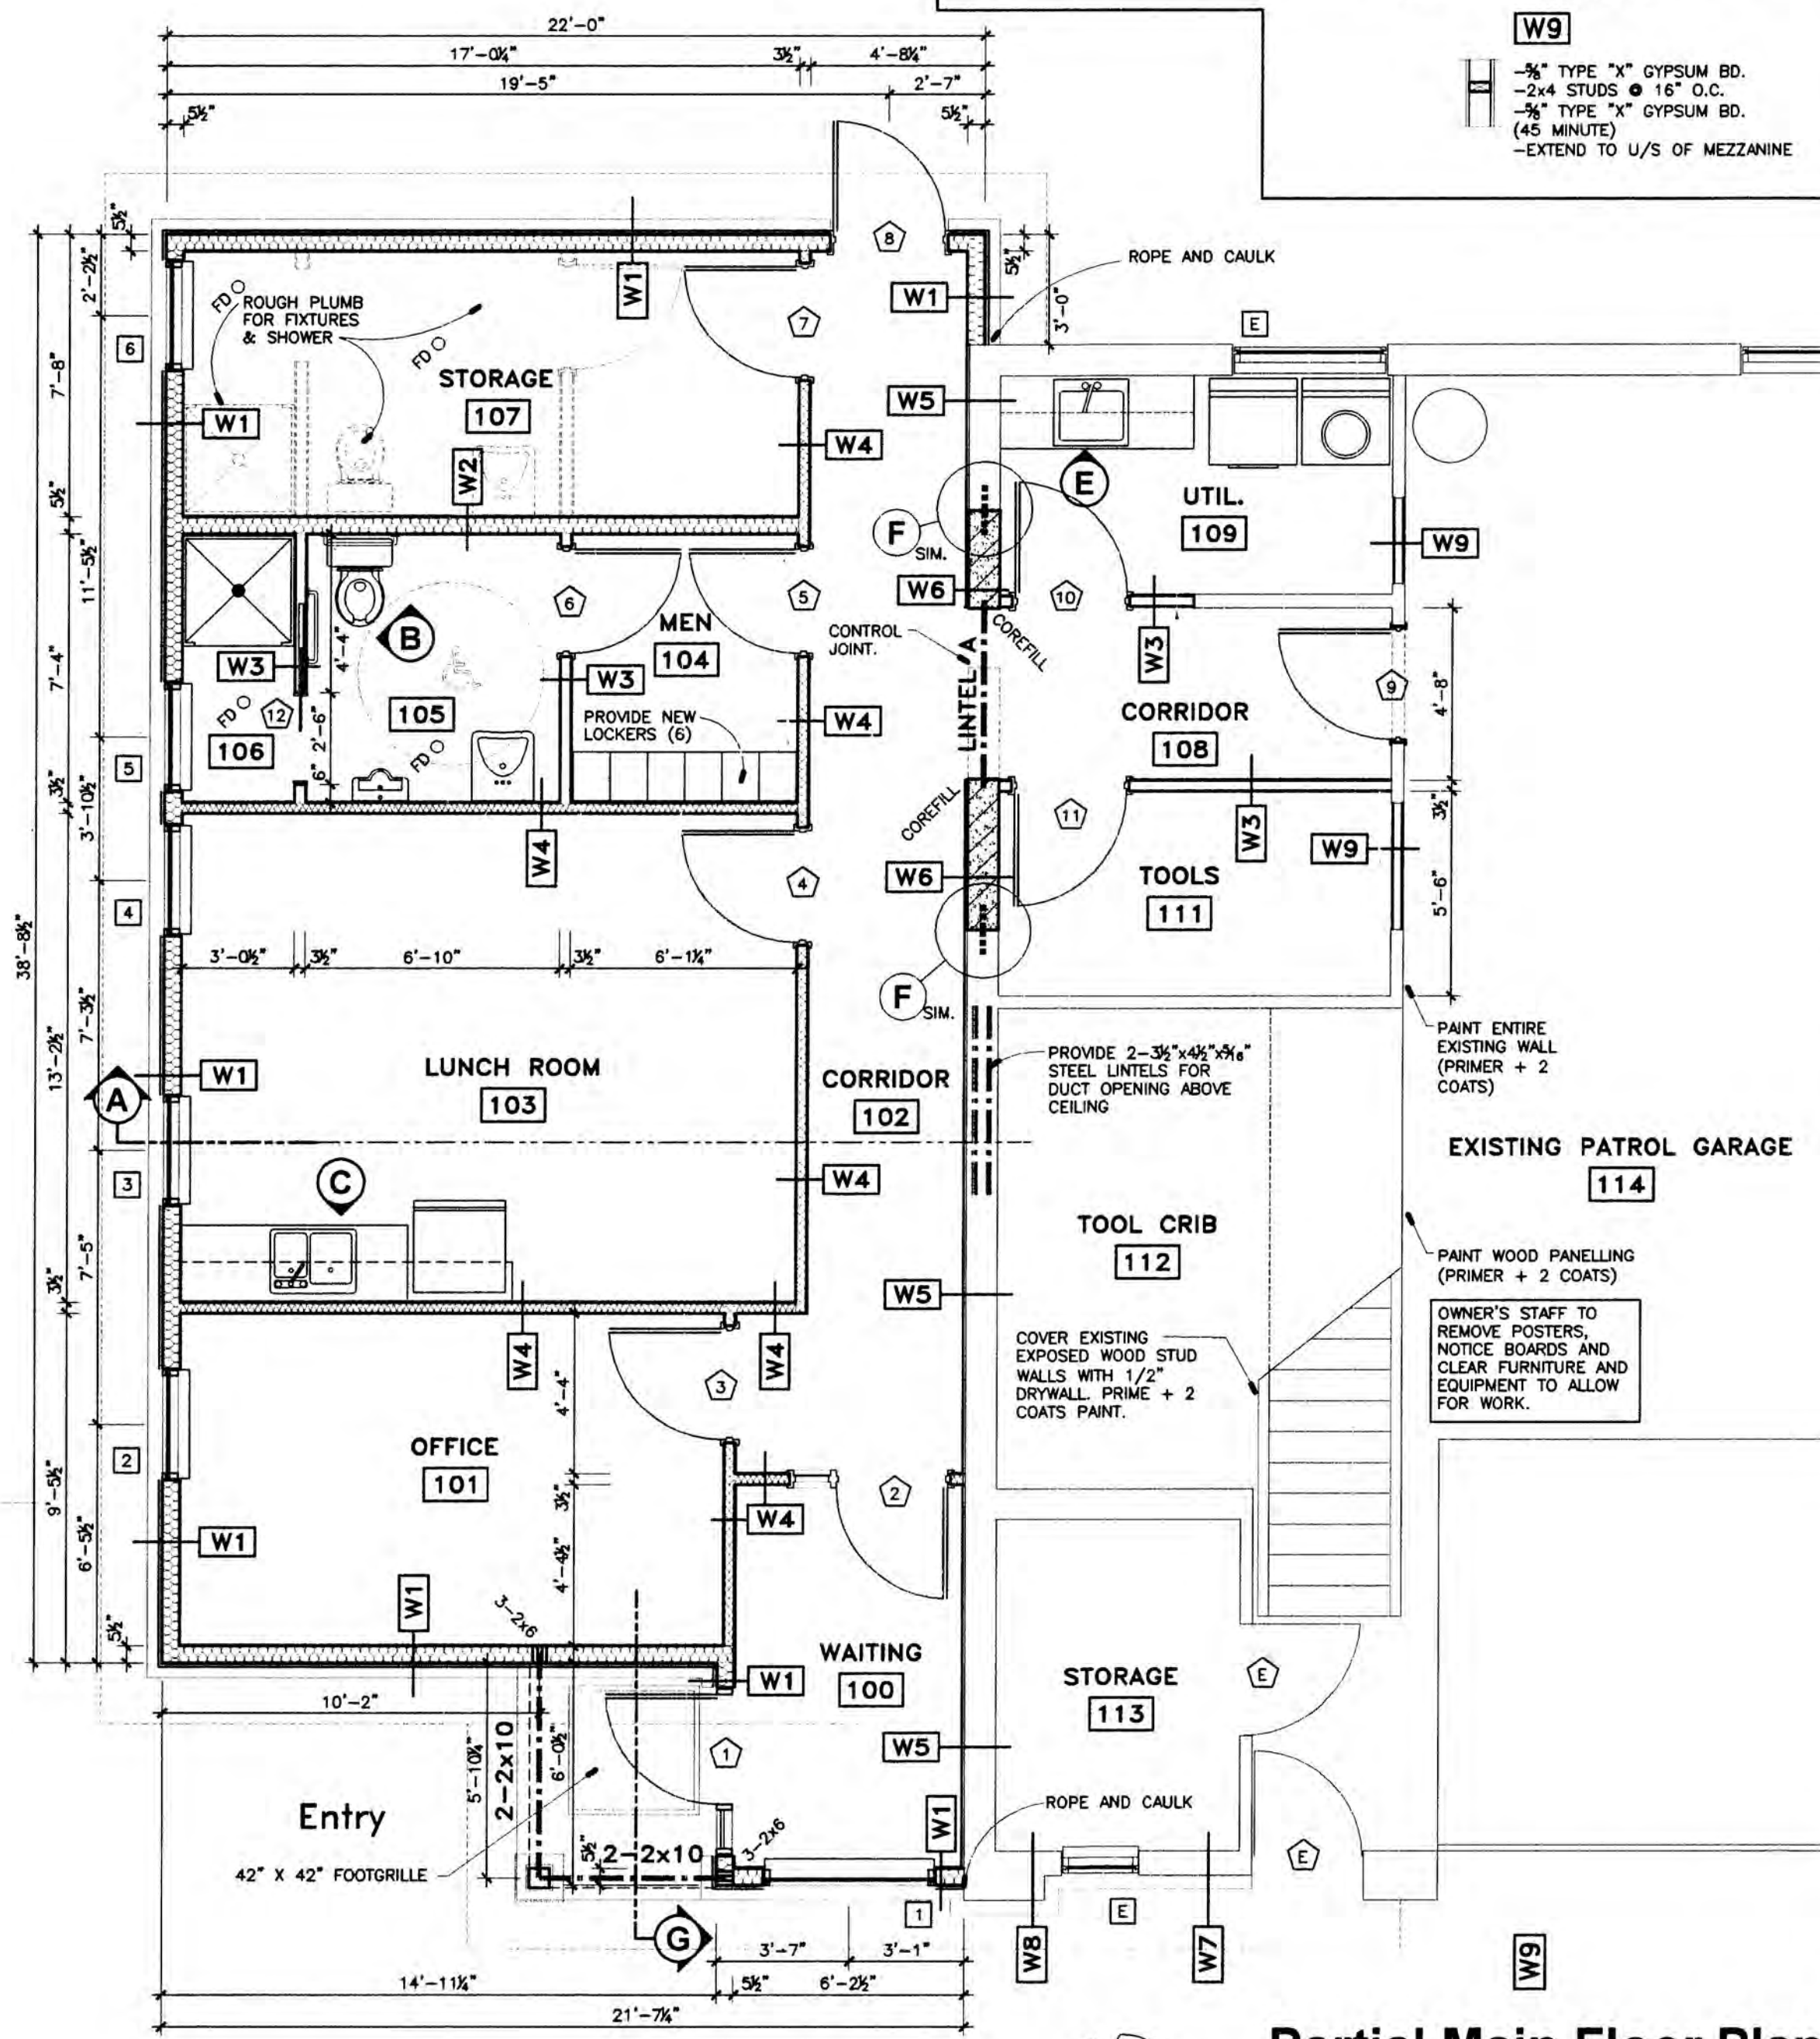


**Partial Main Floor Plan**

SCALE 1/4\" = 1'-0"

## NOTES:

- Do not scale these drawings.
- These drawings are the sole property of the Architect and may not be reproduced without his expressed written permission.

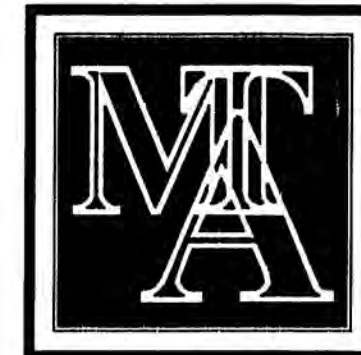

## MORRIS THUEMEN ARCHITECTS

211 HINCKS STREET, PEMBROKE  
ONTARIO K8A 4N7

Ph: (813) 735-4594  
Fax: 735-3484 Email: mtarch@webhart.net

PROJECT NAME:

## Cobden Patrol Garage Addition

Cobden — Ontario

DRAWING NAME:

## Plans & Schedules

SCALE:

AS NOTED

DRAWN BY:

t.j.g.

CHECKED BY:

G.M.

DATE DRAWN:

March 15, 2005

DATE PRINTED:

PROJECT No.

04-2039

DRAWING No.

A1

Cobden Garage 2005

|    |   |
|----|---|
| W1 | <p>PARTITION</p> <ul style="list-style-type: none"> <li>- FINISH</li> <li>- 1/2" GYPSUM BOARD</li> <li>- 25 GAUGE STEEL STUDS AT 16" O.C.<br/>(width indicated)</li> <li>- 1/2" GYPSUM BOARD</li> <li>- FINISH</li> <li>EXTEND TO U/S FINISHED CEILING (U.O.N.)</li> </ul> |
|----|---|

**W2**

**PARTITION - STC 40**

- FINISH
- 1/2" GYPSUM BOARD
- 25 GAUGE STEEL STUDS AT 16" O.C.  
(width indicated)
- 3.5" MINERAL WOOL INSULATION
- 1/2" GYPSUM BOARD
- FINISH

EXTEND TO U/S FINISHED CEILING (U.O.N.)

**W3**



**TILE / SHOWER PARTITION**

- WALL FINISH
- 1/2" CEMENT BOARD (WET SIDE)
- 25 GAUGE STEEL STUDS AT 16" O.C.  
(width indicated)
- 3.5 MINERAL WOOL INSULATION
- 1/2" GYPSUM BOARD
- FINISH

EXTEND TO U/S FINISHED CEILING (U.O.N.)  
(TYPICAL FOR ALL WALLS AT SHOWERS)

**W4**

**TYPICAL EXTERIOR WALL-BRICK**

- 4" BRICK VENEER C/W TIES
- 1" AIR SPACE
- TYVEK BUILDING WRAP
- 1 1/2" UCE PLYWOOD
- R-20 BATT INSULATION
- 2 X 6 WOOD STUDS @ 16"
- 6 MIL. POLY VAPOUR BARRIER
- 1/2" GYPSUM BOARD
- FINISH

**TYPICAL EXTERIOR WALL SIDING**

- PRE-FINISHED METAL SIDING
- 1 X 3 WOOD STRAPPING @ 24" O.C.
- TYVEK BUILDING WRAP
- 1/2" SPRUCE PLYWOOD
- R-20 BATT INSULATION
- 2 X 4 WOOD STUDS @ 16" O.C.
- 6 MIL POLY VAPOUR BARRIER
- 1/2" GYPSUM BOARD
- FINISH

**W6**



**EXISTING WALL—SIDING**

- PRE-FINISHED METAL SIDING
- 1 X 3 WOOD STRAPPING @ 24" O.C.
- TYVEK BUILDING WRAP
- EXISTING STEEL BUILDING WALL

**W7**



**EXISTING WALL-STRAPPED**

- EXISTING STEEL BUILDING WALL
- 1 X 3 WOOD STRAPPING AT 16" O.C.
- 5/8" GYPSUM BOARD
- FINISH

**W8**

**EXISTING WALL-STRAPPED**

- EXISTING STEEL BUILDING WALL
- 2 X 2 WOOD STRAPPING AT 16" O.C.
- 5/8" GYPSUM BOARD
- FINISH

**W9**

**EXISTING WALL—UPGRADED**


- BRICK VENEER (BELOW)
- 1" AIR SPACE (BELOW)
- PREFINISHED METAL SIDING (ABOVE)
- 1 x 3 STRAPPING AT 24" O.C.(ABOVE)
- TYVEK BUILDING WRAP
- EXISTING STEEL BUILDING WALL
- 2 x 2 WOOD STRAPPING AT 24" O.C.
- 2" POLYSTYRENE/URETHANE INSULATION
- 6 MIL POLY VAPOUR BARRIER
- 1/2" GYPSUM BOARD FINISH

The diagram shows a cross-section of a wall. On the left is a brick veneer. To its right is an infill section. The infill section is divided into two parts: a top part labeled 'EXISTING WALL-UPGRADED INFILL' and a bottom part labeled 'BRICK VENEER (BELOW)'. The top part of the infill section is further divided into two sub-sections: '1" AIR SPACE (BELOW)' and 'PREFINISHED METAL SIDING (ABOVE)'. The bottom part of the infill section is labeled '1 X 3 STRAPPING AT 24" O.C.(ABOVE)'. The bottom part of the brick veneer is labeled 'TYEK BUILDING WRAP'. The bottom part of the infill section is labeled 'FILL VOID WITH 2 X 4 WOOD STUD FRAMING AT 24" O.C.'. The bottom part of the infill section is labeled '2" POLYISOCYANURATE INSULATION'. The bottom part of the infill section is labeled '6 MIL POLY VAPOUR BARRIER'. The bottom part of the infill section is labeled '1/2" GYPSUM BOARD FINISH'.

**EXISTING WALL-UPGRADED INFILL**


- BRICK VENEER (BELOW)
- 1" AIR SPACE (BELOW)
- PREFINISHED METAL SIDING (ABOVE)
- 1 X 3 STRAPPING AT 24" O.C.(ABOVE)
- TYEK BUILDING WRAP
- FILL VOID WITH 2 X 4 WOOD STUD FRAMING AT 24" O.C.
- 2 X 2 WOOD STRAPPING AT 24" O.C.
- 2" POLYISOCYANURATE INSULATION
- 6 MIL POLY VAPOUR BARRIER
- 1/2" GYPSUM BOARD FINISH

|                                                                                     |                                                                                     |   |
|-------------------------------------------------------------------------------------|-------------------------------------------------------------------------------------|---|
|  |  | <p><b>EXISTING WALL-INFILL</b></p> <ul style="list-style-type: none"> <li>- FINISH</li> <li>- 1/2" GYPSUM BOARD</li> <li>- 25 GAUGE STEEL SFRAMING AT 24" O.C.</li> <li>- 25 GAUGE STEEL FRAMING AT 24" O.C.(LOCATED TO FILL VOID)</li> <li>- 3.5" BATT INSULATION</li> <li>- 1/2" GYPSUM BOARD</li> <li>- FINISH</li> </ul> |
|-------------------------------------------------------------------------------------|-------------------------------------------------------------------------------------|---|

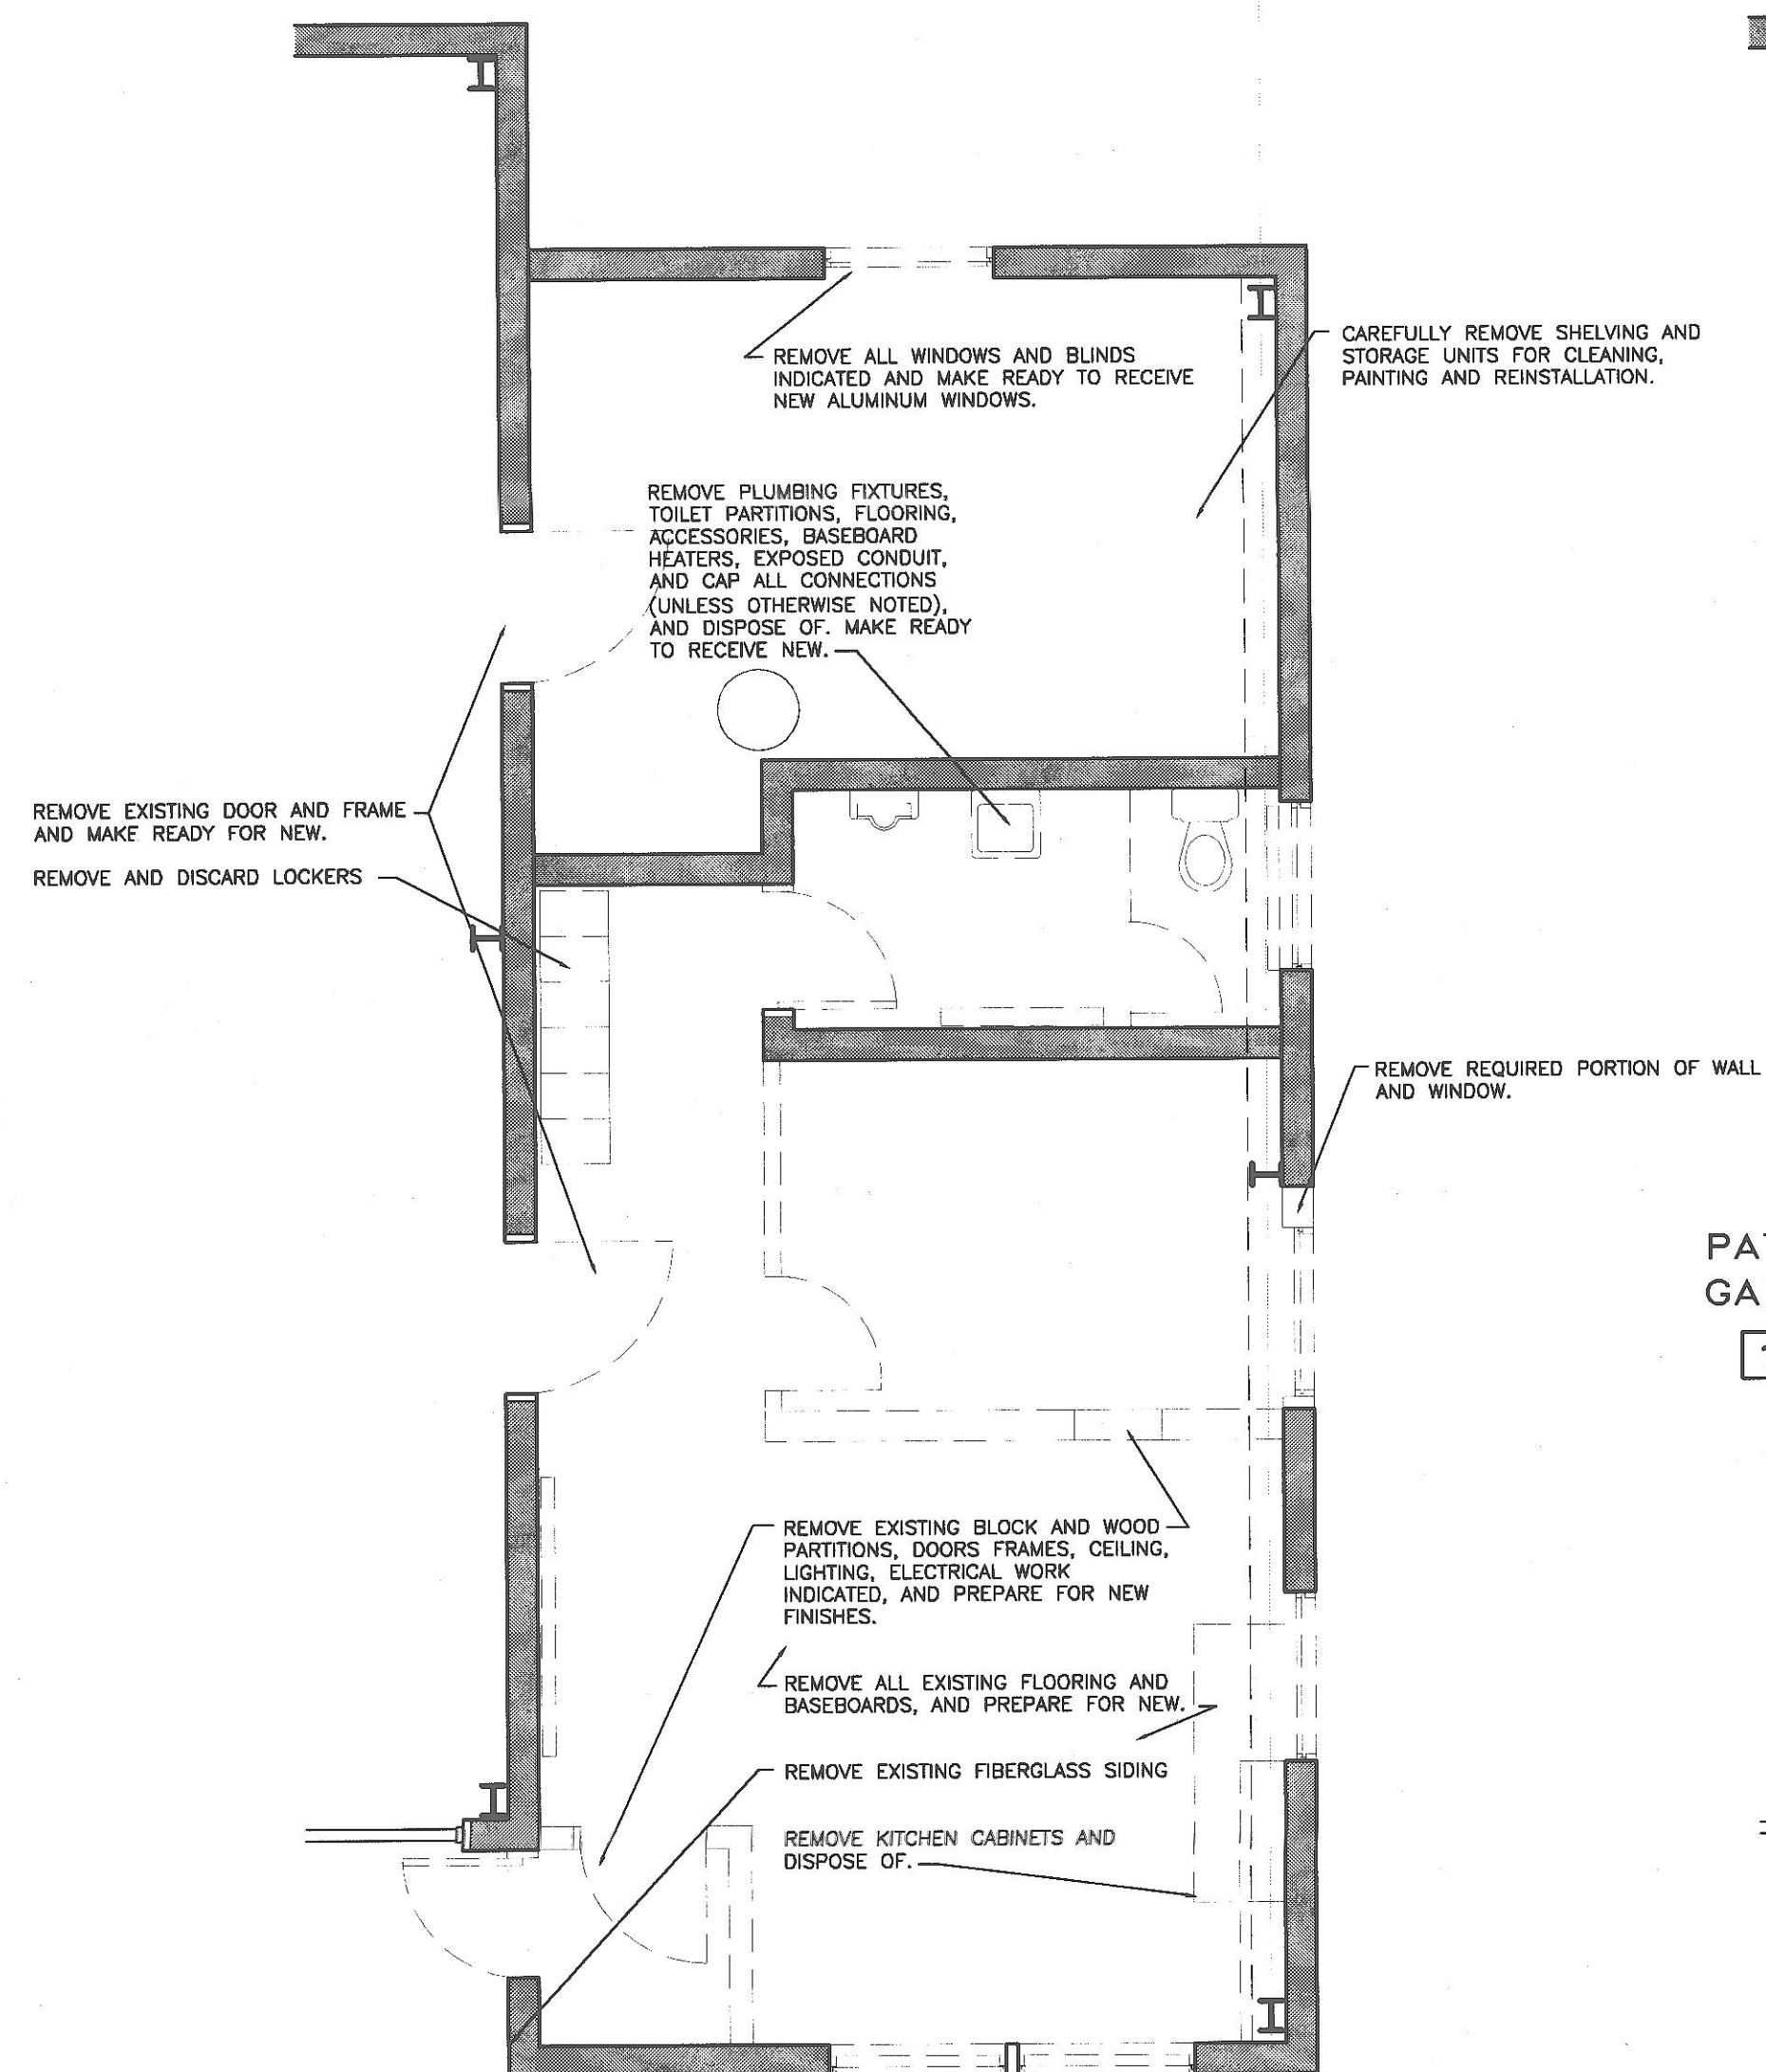

1. CONTRACTOR SHALL ARRANGE AND PAY FOR ALL SHUT-OFFS BY HIS OR OTHER FORCES. PROVIDE HOARDING AND FENCING TO MEET MUNICIPAL AND SAFETY REQUIREMENTS.
2. PERIODICALLY AND UPON COMPLETION, CLEAN STREET AND PROPERTY OF DEBRIS LEFT BY THIS WORK. KEEP SITE DAMPENED TO RESIST FIRE AND DUST.
3. ONCE REMOVED FROM THE SITE, THE CONTRACTOR AGREES THAT ALL REFUSE IS OWNED BY HIM AND ALL THAT THAT REFUSE, IN ADDITION TO SUSTAINABLE DESIGN, THE CONTRACTOR IS ENCOURAGED TO RECYCLE AND REUSE MATERIAL BEING REMOVED FROM THE SITE.

1/4" = 1'-0"

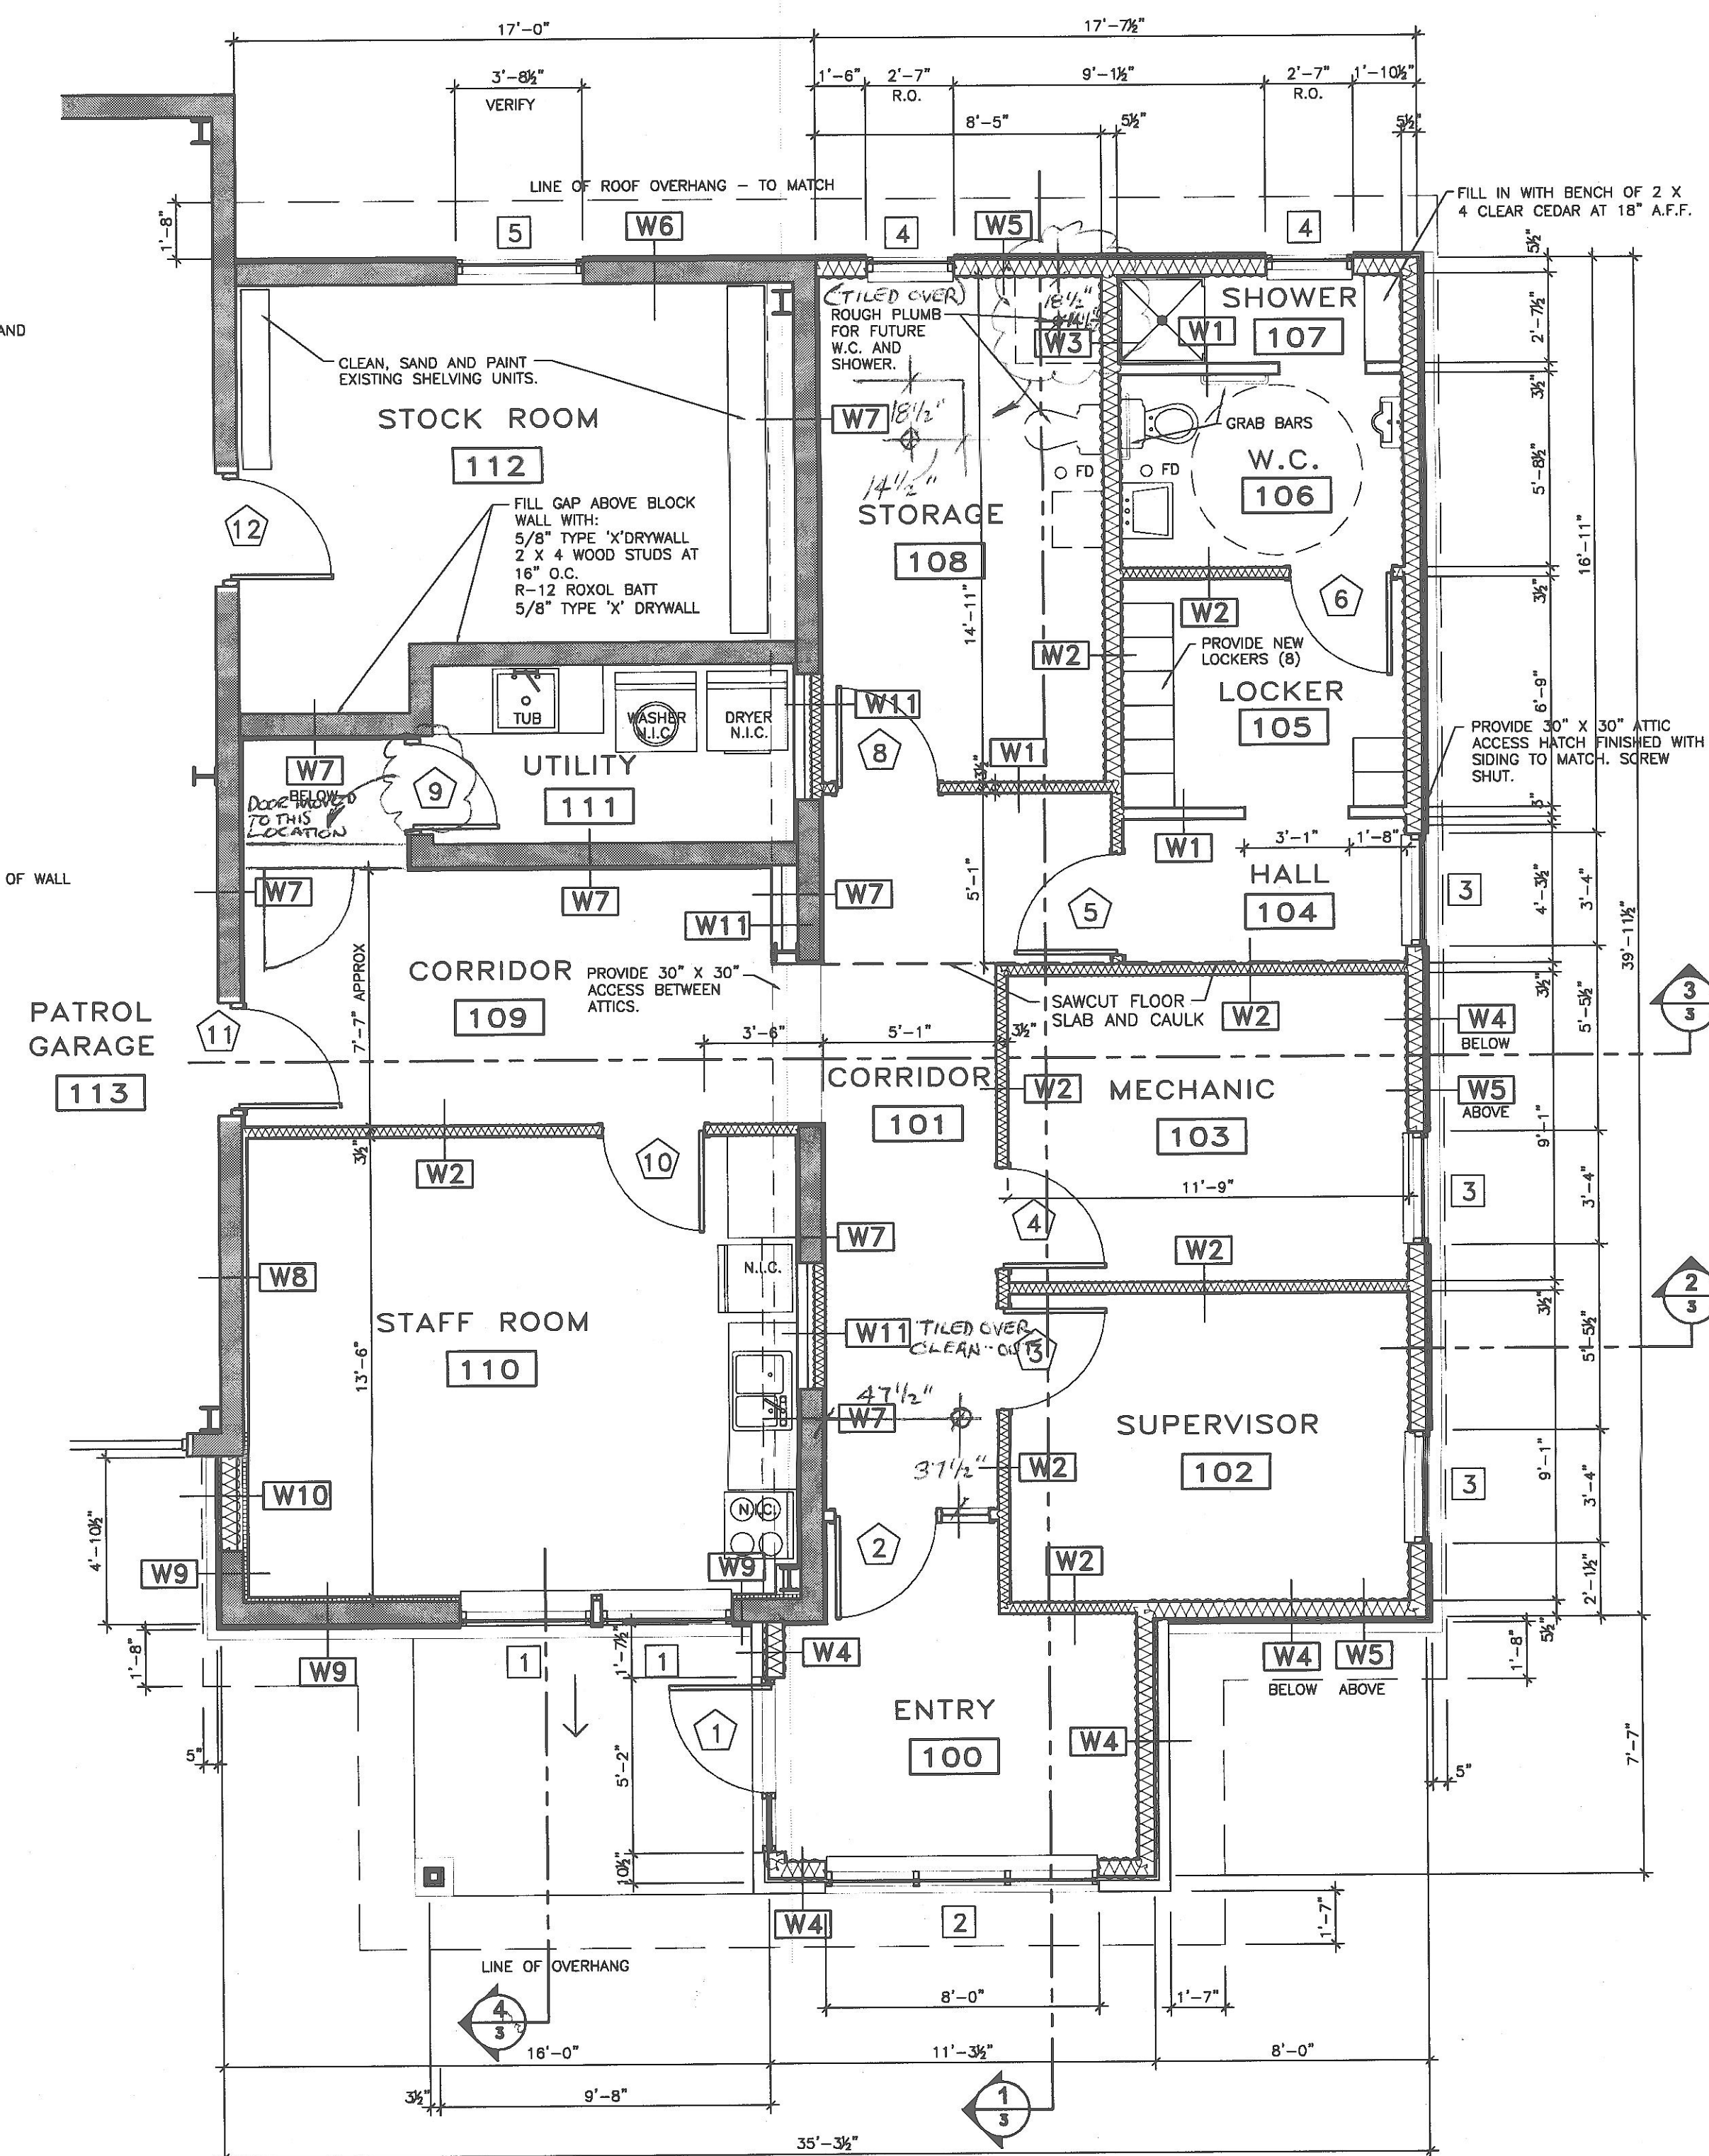


NOTE:  
1. PROVIDE SILL GASKET MATERIAL ON ALL EXTERIOR WALLS.  
2. PROVIDE DOUBLE BEAD OF RUBBERIZED CAULK UNDER INTERIOR PARTITIONS.

$$\frac{1}{4}'' = 1'-0''$$

NOTES:

- Do not scale these drawings.
- These drawings are the sole property of the Architect and may not be reproduced without his expressed written permission.

-FRAMING CONTRACTOR SHALL INSTALL A MINIMUM 3-2 x 6 POST BELOW GIRDER TRUSS END BEARING.  
-SHOULD TRUSS LAYOUT REQUIRE THAT A GIRDER END BEARING BE PLACED OVER A WALL OPENING, THE CONTRACTOR SHALL NOTIFY THE ARCHITECT SO THAT AN APPROPRIATE LINTEL AND POST DESIGN CAN BE PREPARED.  
-CONTRACTOR SHALL SECURE A TRUSS LAY-OUT FROM TRUSS MANUFACTURER TO CONFIRM LOCATION OF CONCENTRATED LOADS SO THAT PROPER STRUCTURAL SUPPORT CAN BE CONFIRMED PRIOR TO MANUFACTURING.  
-ANY CHANGES TO THE BUILDING FRAMING RESULTING FROM THE IMPROPER COORDINATION OF ROOF TRUSS INFORMATION SHALL BE THE RESPONSIBILITY OF THE FRAMING CONTRACTOR.

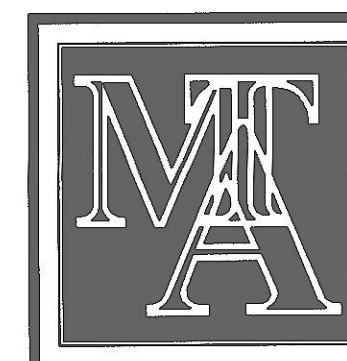

211 HINCKS STREET, PEMBROKE  
ONTARIO K8A 4N7

Ph: (613) 735-4594  
Fax: 735-3484 Email: [mtarch@webhart.net](mailto:mtarch@webhart.net)

PROJECT NAME:

## Addition and Renovation of the Goshen Patrol Garage

DRAWING NAME:

## Ground Floor Plan

SCALE:  
1/4" = 1'-0"

DRAWN BY:

CHECKED BY:

DATE DRAWN:  
April 200

DATE PRINTED:

PROJECT No.

03-1943

DRAWING No.

A-2

METRIC

UNLESS OTHERWISE SHOWN  
DIMENSIONS ARE IN MILLIMETRES

CONT No 79-417  
WP No 2719 76-02

PLUMBING

SHEET  
M-1

NOTE MATERIALS AS SPECIFIED BELOW OR APPROVED  
EQUAL


- \* METAL PARTITIONS WESTEEL ROSCO ACADEMY FOR TOILET, NORMANDY FOR SCREENS COLOURED SUNFLOWER
- \* TOILET TISSUE DISPENSER TWIN CEE LTD N° 4030
- \* TOWEL DISPENSER TWIN CEE LTD N° 4000 (WHITE)
- \* WASTE RECEPTACLE TWIN CEE LTD N° 8120 (WHITE)
- \* SOAP DISPENSER TWIN CEE LTD N° 1001
- EXTERIOR UNDERGROUND WATER PRESSURE PIPING DUPONT CANADA LTD SCLAIRPIPE SERIES 160
- GATE VALVE CRANE CANADA LTD N° 1320C SOLDER JOINT ENDS
- GLOBE VALVE CRANE CANADA LTD N° 1310 SOLDER JOINT ENDS
- CHECK VALVE CRANE CANADA LTD N° 37 SCREWED BOTH ENDS
- FLOOR DRAIN WADE SERIES W 1200 WITH TRAP PRIMER TAPPING

- ROOF DRAIN HOPPER WADE W 3300 BDX 102 mm (4)
- LAVATORY BASIN CRANE CANADA LTD CONCORD N° 134
- STEEL HANGER N° C 1205 METAL CHROME LEGS C 1180
- LAVATORY FAUCET WALTTEX N° 21T138 SELF CLOSING
- LAVATORY TAPPIECE WALTTEX N° 33W250 1 1/4" Plug Chrom 85 Stop
- LAVATORY TRAP WALTTEX N° 33W311 1 1/4" P TRAP WITH CLEANOUT
- LAVATORY SUPPLIES WALTTEX N° 47T212
- WATER CLOSET CRANE CANADA LTD DREXEL N° 3129
- WATER CLOSET SEAT OLSONITE N° 10 COLOURED BLACK
- WATER CLOSET SUPPLIES WALTTEX N° 47T216 95 mm (3/8)
- URINAL CRANE CANADA LTD BEDFORD N° 7120FV 19 mm (3/4) TOP SPUD N° C 4030 BOTTOM OUTLET N° C 4035
- URINAL FLUSH VALVE WALTTEX TEMPUS N° 86T504 CHROME PLATED TYPE
- URINAL TRAP WALTTEX N° 33W360 1 1/2" WITH CLEANOUT
- NON FREEZE LAWN FAUCET N° 32W163 300 mm (12)
- SEDIMENT FAUCET WALTTEX 32W200 127 mm (1/2)
- WATER COOLER C.G.E. # MB1 COMPACT BOTTLE TYPE PLUS 3 IMP GAL GLASS BOTTLE
- HOT WATER TANK RHEEM CANADA LTD CASCADE UNIT N ET 60C 273 LITRES (60 GAL CAP) ELEMENTS 4500 W UPPER 4500 W LOWER
- SOIL PIPE FOR UNDERGROUND SANITARY & ROOF DRAINAGE JOHN MANVILLE TRANSITE PIPE 3 000 PSI
- DOMESTIC WATER PIPING TYPE L COPPER TUBE
- COMPRESSED AIR PIPING SCHEDULE 40 GALVANIZED
- \* MIRROR TWIN CEE LTD MODEL 5440 (18 X 24)


3 IN 1 COMBINATION UNIT KFP ENVIRONMENT EQUIPMENT LTD MODEL N° K39 25CX COLOURED WHITE

| REVISIONS | DATE | BY | DESCRIPTION |
|-----------|------|----|-------------|
|           |      |    |             |
|           |      |    |             |
DESIGN KH CHECK KH LOADING DATE  
DRAWING KH CHECK KH SITE No DWG

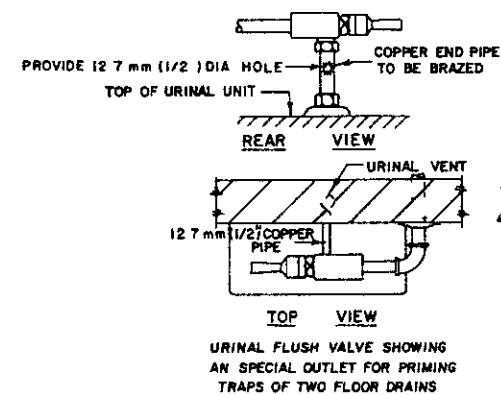


COPPER LINE TO GO INSIDE WALL THUS DOWNLINE TO A Y JUNCTION BELOW FLOOR LEVEL FROM THERE RUNS 2 LINES OF 127 mm (1/2) COPPER LINES UNDER FLOOR, SLOPE TOWARD FLOOR DRAIN TAPPINGS LOCATION SHOWN ON THIS DWG SHT

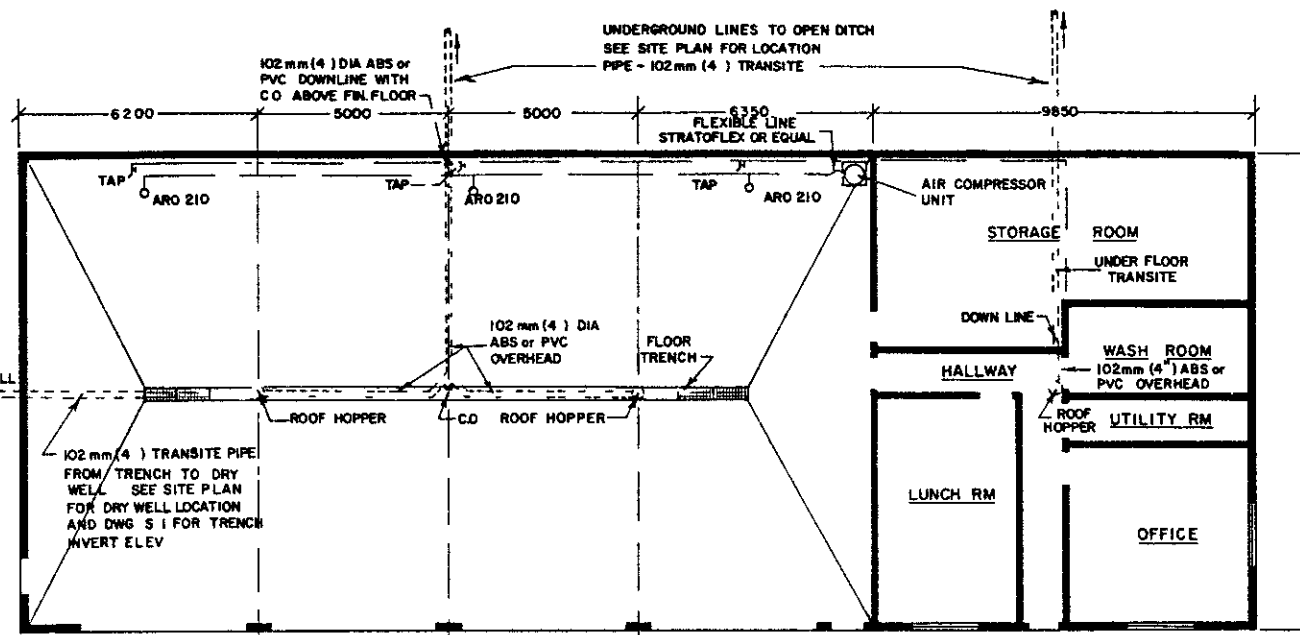


GARAGE BLDG PLUMBING LAYOUT

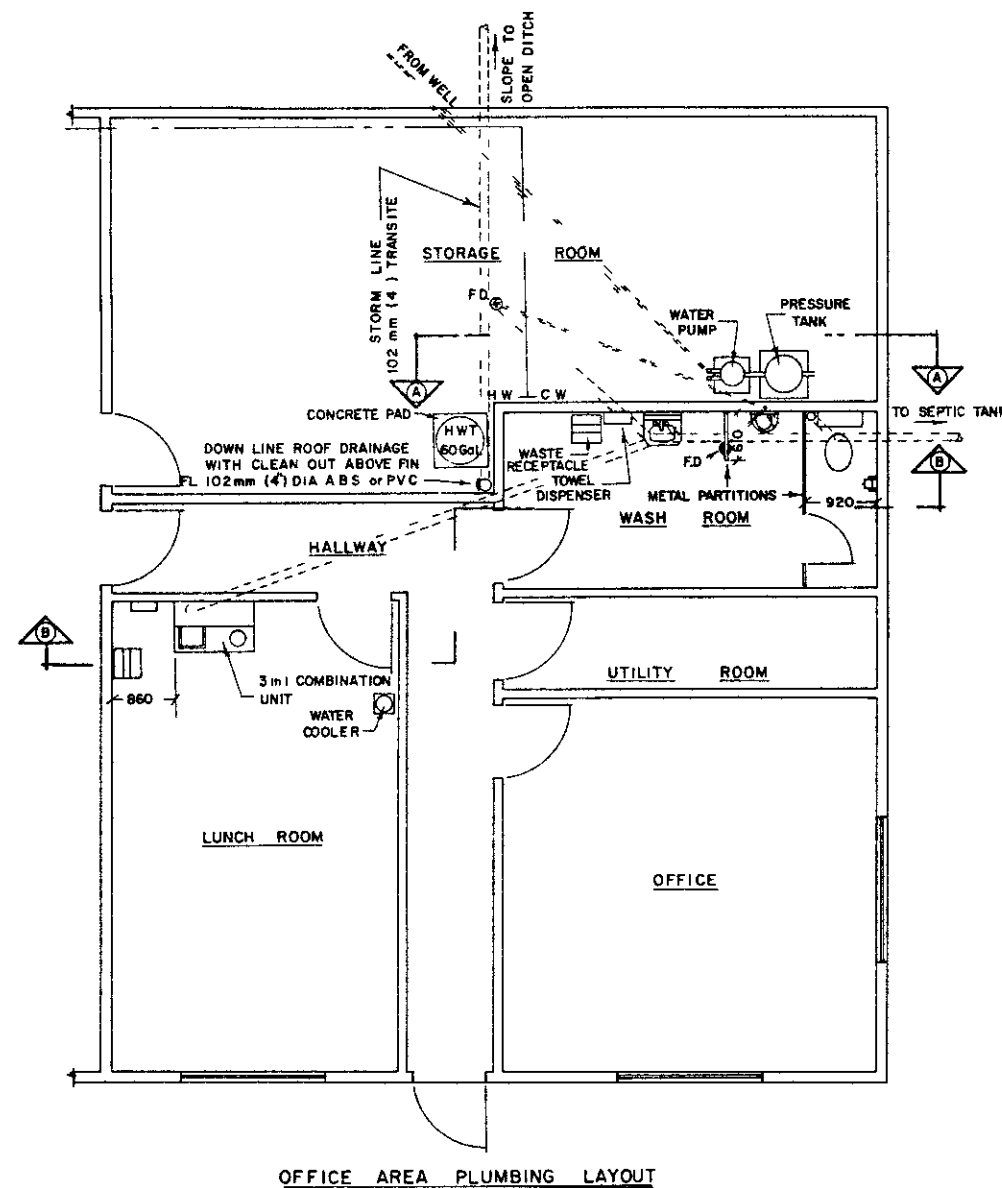

OFFICE AREA PLUMBING LAYOUT

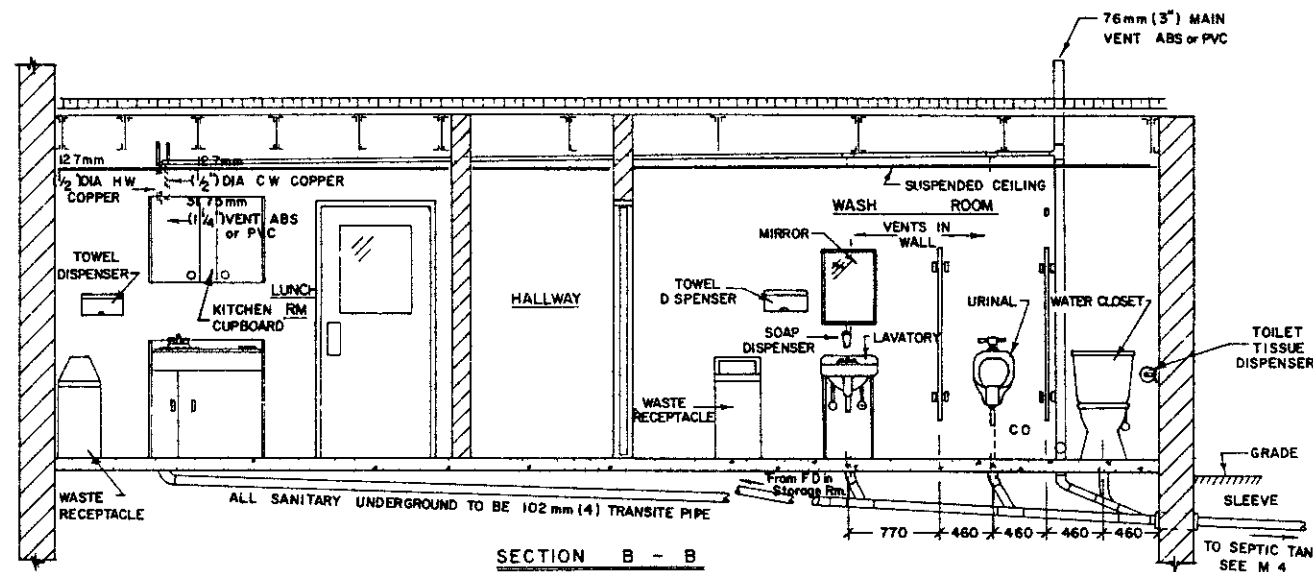

SECTION B - B

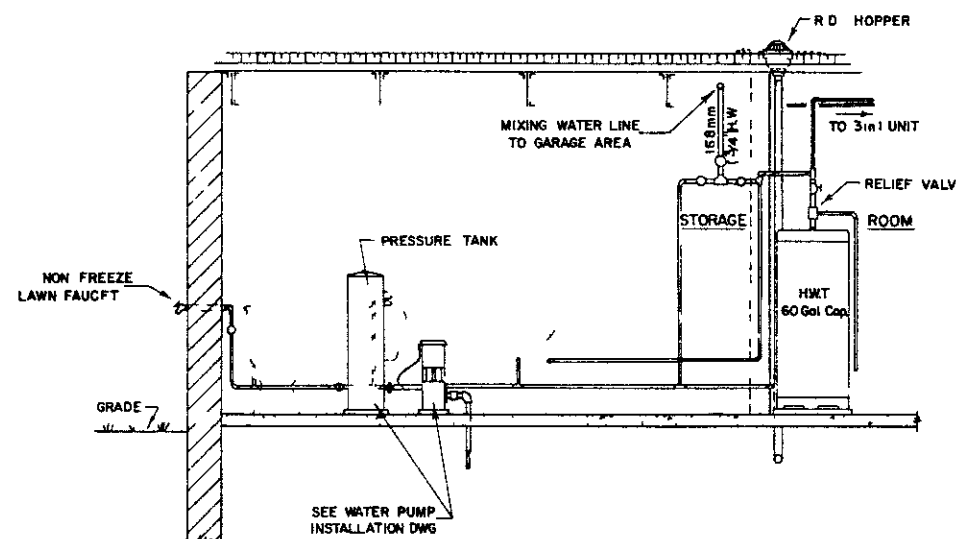

SECTION A - A

- AIR COMPRESSOR UNIT DEVIBLISS N° TA0V 5050 SINGLE PHASE 240 VOLT WITH 80 GALLON AIR TANK PUMP MODEL N° 44643 80I BELT GUARD N° VAF 421
- ABOVE FLOOR PIPE SUPPORT E NYATT ROOF DRAIN LINES LIGHT DUTY CLEVIS HANGER CARBON STEEL BLACK SUITABLE WALL TYPE HOOK FOR DOMESTIC AND AIR COMPRESSOR LINES
- WALL MOUNTED KITCHEN CUPBOARD ABOVE 3 IN 1 UNIT BECKERMANN KITCHENS N H100/76 VENTURA 39 3/8 X 30 HIGH PLUS TWO SIDE PANELS N° AND 760 COLOURED PINE PROVIDE PINE HANDLES

\* SPECIALTIES


Drawing not to be scaled

100 mm ON ORIGINAL DRAWING

FINISH SCHEDULE

| AREA              | FLOOR                       | CEILING                   | W A L L S    |              |              |              | WINDOWS                            |
|-------------------|-----------------------------|---------------------------|--------------|--------------|--------------|--------------|------------------------------------|
|                   |                             |                           | NORTH        | EAST         | SOUTH        | WEST         |                                    |
| PATROL OFFICE     | SEALER HARDENER CONC. FLOOR | DROP CEILING 9' CLEARANCE | PT DW        |              |              |              | 3'-6" x 6'                         |
| OFFICE            |                             |                           |              |              |              |              | " "                                |
| LUNCH / MEETING   |                             |                           | CERAMIC TILE |              |              |              | 4 PC'S @ 3'-6" x 6' BEHND CABINETS |
| SHOWER            | CERAMIC TILE                |                           | CERAMIC TILE | CERAMIC TILE | CERAMIC TILE | CERAMIC TILE |                                    |
| WASHROOM / LOCKER | SEALER HARDENER CONC. FLOOR |                           | PT BLOCK     | PT DW        | PT DW        | PT DW        | 2' x 3'                            |
| STORAGE 1         |                             | OPEN                      | PT DW        |              |              |              |                                    |
| STORAGE 2         |                             | OPEN                      | PT DW        |              |              |              |                                    |
| HALL 1            |                             | DROP CEILING 9' CLEARANCE |              |              |              |              |                                    |
| HALL 2            |                             | DROP CEILING 9' CLEARANCE |              |              |              |              |                                    |
| SIGN ROOM         |                             | OPEN                      |              |              |              |              | 6 PC'S @ 3' x 6'                   |

| DOOR SCHEDULE |     |                            |                                               |               |
|---------------|-----|----------------------------|-----------------------------------------------|---------------|
| NO            | QTY | SIZE                       | DOOR                                          | FRAME         |
| 1 TO 8        | 8   | 14'-0" x 14'-0"            | POLY DOOR TRANSLUCENT SECTIONAL OVERHEAD DOOR | PRESSED STEEL |
| 9             | 1   | 3'-0" x 7'-0" x 1'-3/4"    | INSULATED METAL                               | PRESSED STEEL |
| 10            | 1   | 3'-0" x 7'-0" x 1'-3/4"    | INSULATED METAL                               | PRESSED STEEL |
| 11            | 1   | 3'-0" x 7'-0" x 1'-3/4"    | INSULATED METAL                               | PRESSED STEEL |
| 12            | 1   | 3'-0" x 7'-0" x 1'-3/4"    | HOLLOW METAL                                  | PRESSED STEEL |
| 13            | 1   | 3'-0" x 7'-0" x 1'-3/4"    | HOLLOW METAL                                  | PRESSED STEEL |
| 14            | 1   | 2'-4'-0" x 6'-0" x 1'-3/4" | HOLLOW METAL                                  | PRESSED STEEL |
| 15            | 1   | 3'-0" x 7'-0" x 1'-3/4"    | HOLLOW METAL                                  | PRESSED STEEL |
| 16            | 1   | 3'-0" x 7'-0" x 1'-3/4"    | HOLLOW METAL                                  | PRESSED STEEL |
| 17            | 1   | 3'-0" x 7'-0" x 1'-3/4"    | HOLLOW METAL                                  | PRESSED STEEL |
| 18            | 1   | 3'-0" x 7'-0" x 1'-3/4"    | HOLLOW METAL                                  | PRESSED STEEL |

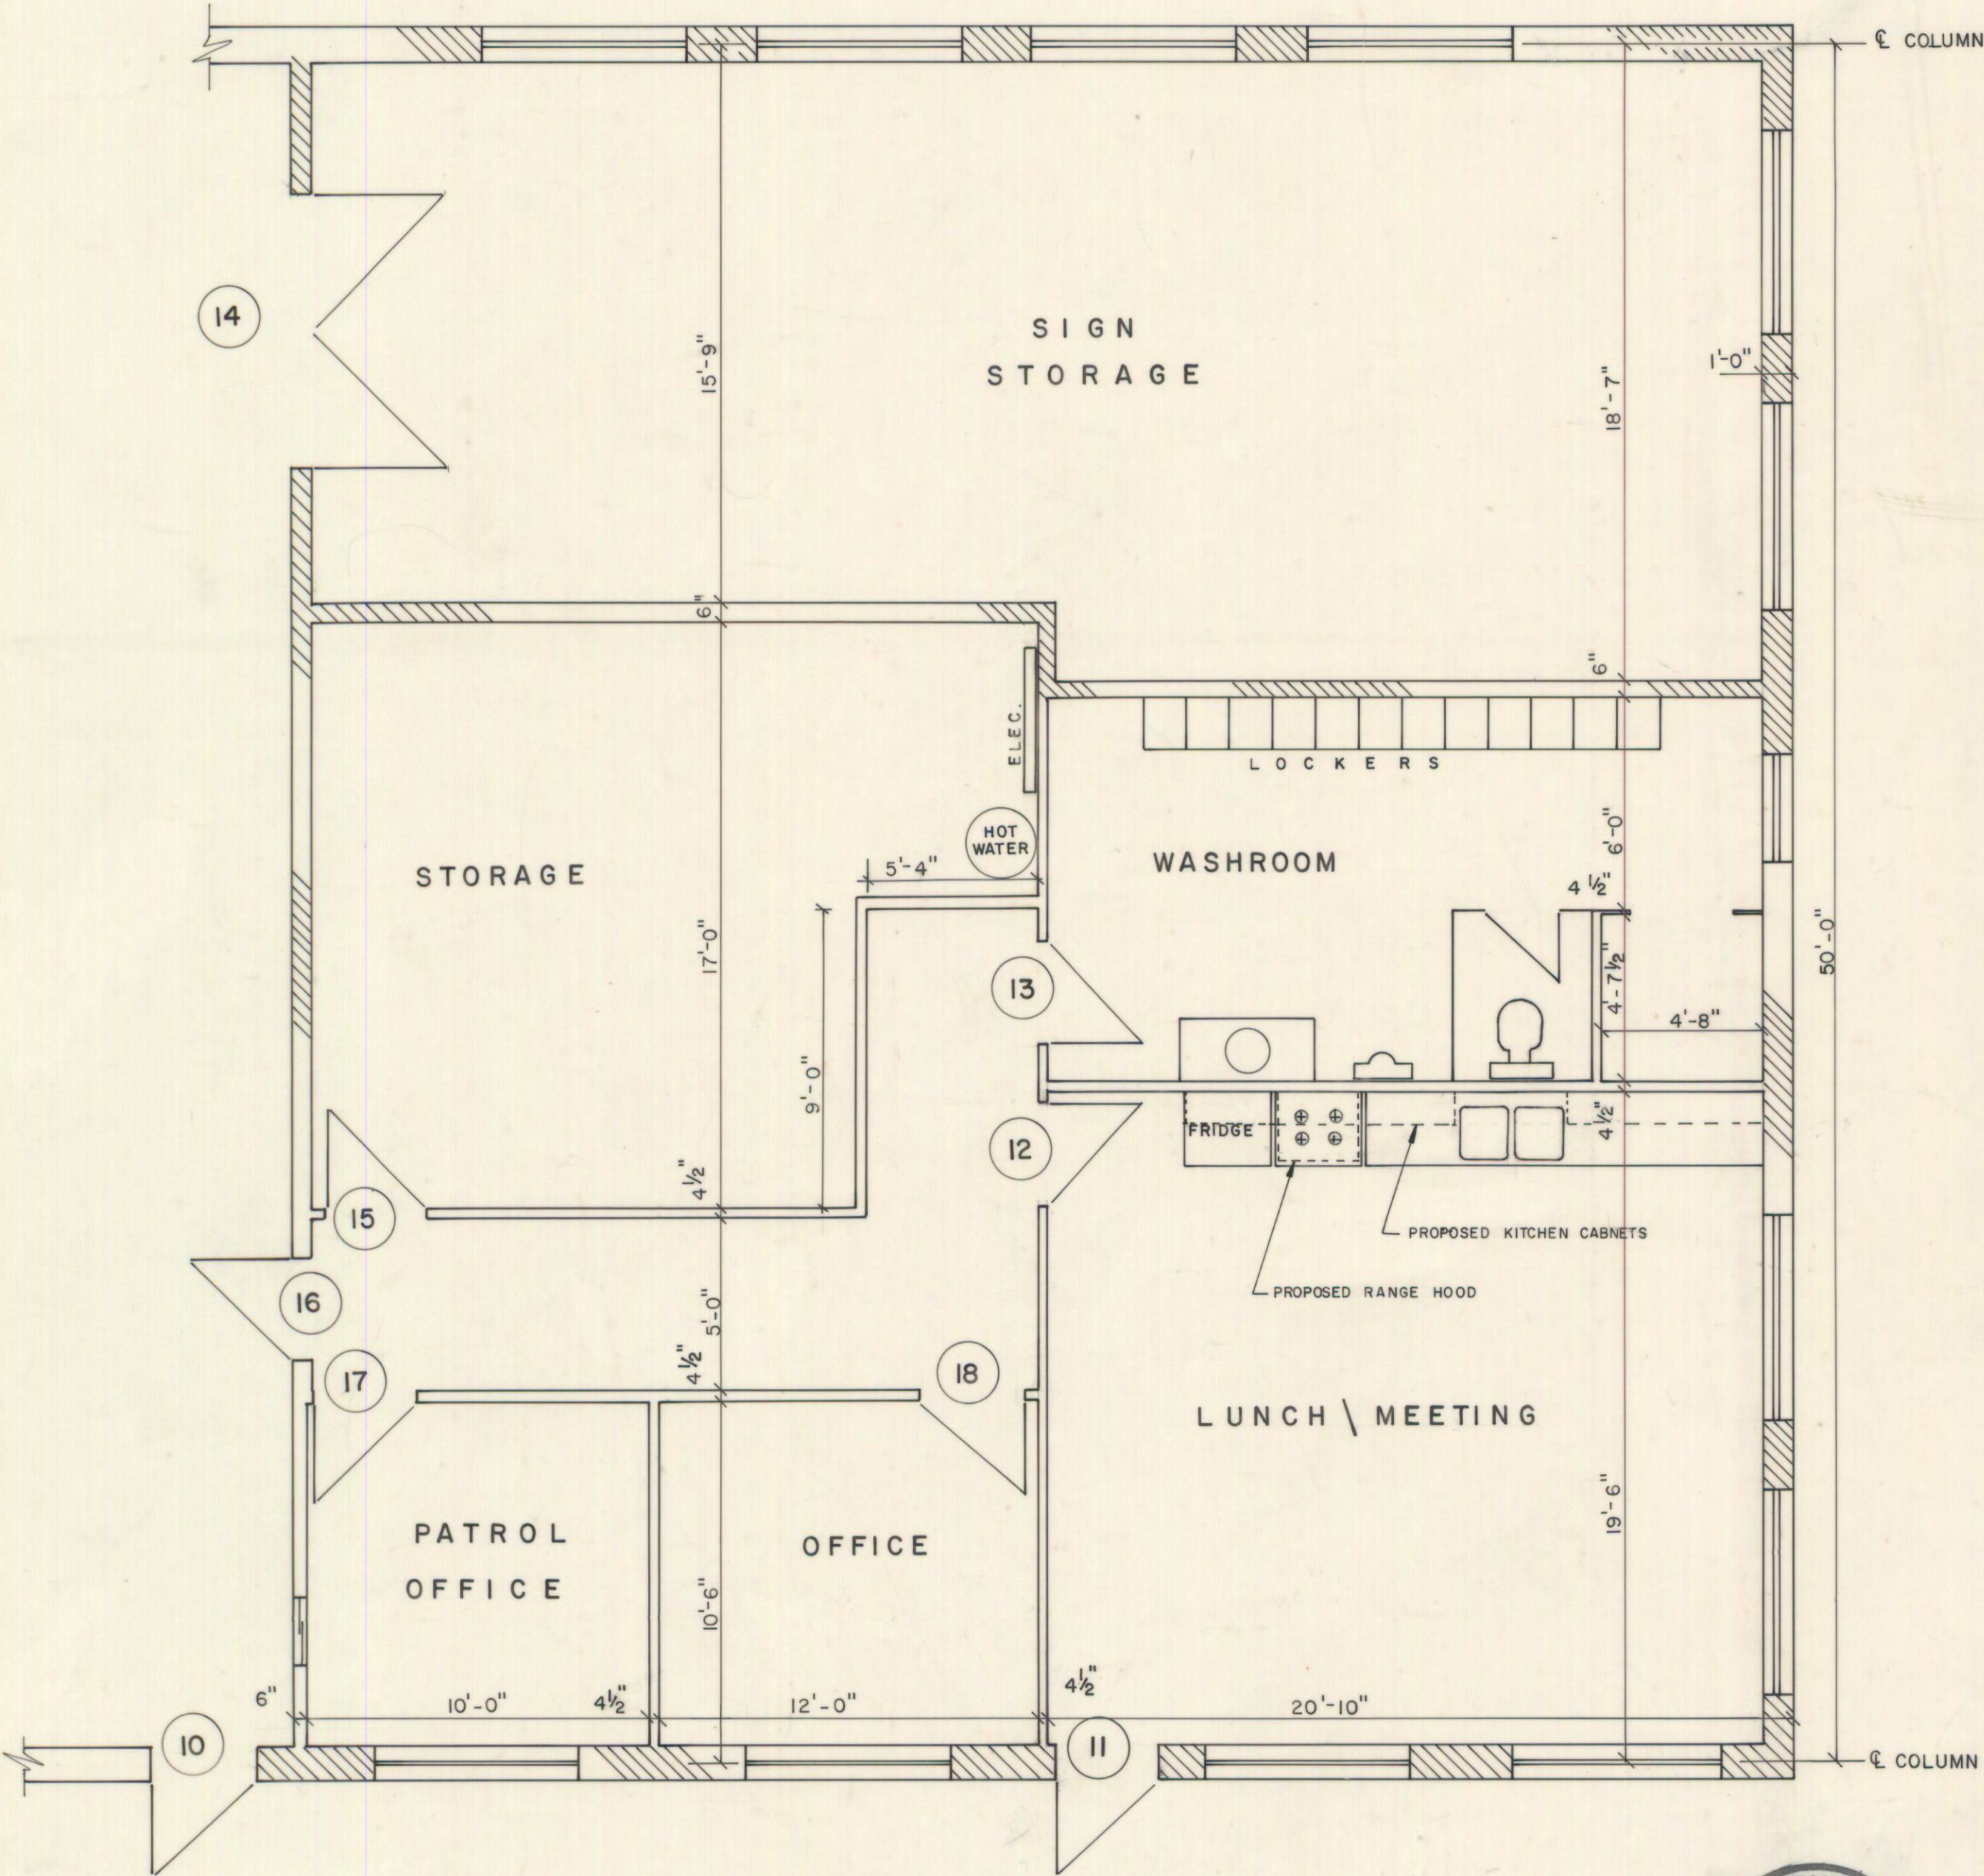

|   |  |  |
|---|--|--|
| 5 |  |  |
| 4 |  |  |
| 3 |  |  |
| 2 |  |  |
| 1 |  |  |

| NO. | REVISIONS | DATE |
|-----|-----------|------|
|-----|-----------|------|

THE CORPORATION OF  
THE  
COUNTY OF RENFREW  
ROADS DEPARTMENT  
169 WILLIAM STREET  
PEMBROKE ONTARIO  
K8A 1N7  
613-735-0128

PROJECT:  
**PEMBROKE PATROL  
GARAGE**

DRAWING:  
**MAIN FLOOR  
PLAN**

|                                 |                      |
|---------------------------------|----------------------|
| DRAWN BY:<br>J. T.              | DATE:<br>MARCH 1989  |
| CHECKED BY:<br>J. K.            | PROJECT NO:<br>10134 |
| SCALE:<br>HOR 1/4" = 1'<br>VERT | DRAWING NO:<br>2.    |



Architectural floor plan of a proposed bathroom and locker room facility. The plan includes the following rooms and features:

- Top Section:**
  - 48" EXTERIOR DOOR
  - STAFF
  - 2-24" BIFOLD CLOSET DOORS
  - CLOSET 2' DEEP FLUSH WITH EXISTING WALL
- Central Kitchenette Area:**
  - STOVE
  - SINK
  - FRIDGE
- Left Side (Locker Room Area):**
  - REMOVE EXISTING WINDOW AND SEAL THE OPENING
  - LOCKER ROOM 8'X12'
  - 36" INTERIOR DOOR
  - LED CEILING FIXTURE
- Central Bathroom Area:**
  - SHOWER 6'X3'
  - SLIDING GLASS DOOR
  - CHANGE AREA 6'X3'
  - WASHROOM 6'X7'
  - 48" VANITY
  - 36" INTERIOR DOOR
- Right Side (Offices):**
  - OFFICE #1 8'6"X10'6"
  - 36" INTERIOR DOOR
  - OFFICE #2 8'6"X10'
  - 36" INTERIOR DOOR
- Bottom Section:**
  - 35" INTERIOR DOOR
  - QUIET ROOM 12'X26'
  - LED CEILING FIXTURE
  - CLOSET 2'X3' 38" INTERIOR DOOR

[illegible][illegible]

DRAWING:  
GENERAL  
ARRANGEMENT

|                               |                            |
|-------------------------------|----------------------------|
| DESIGN BY:                    | DRAWN BY:<br>JS            |
| CHECKED BY:<br>DL             | APPROVED BY:               |
| DATE DRAWN :<br>JAN 2024      | PROJECT # :<br>PWC-20##-## |
| SCALE:                        | DRAWING # :<br>01          |
| HOR. 1: 1250<br>VERT. 1: 1250 |                            |
| DATE PRINTED :<br>1/26/2024   | FILE # :                   |

Standard Paramedic  
Base Layout

91 Meehan St, Arnprior  
721 Deacon St, Pembroke  
37 Banting Dr, Deep River  
18 Billings St, Barry's Bay  
170 Civic Centre Rd, Petawawa

